

BIMING0001

Project Name - Client

Project Adress, NSW


ISSUE FOR APPROVAL - Rev. 1

REVISION SCHEDULE								ITEMS SCHEDULE			ITEMS SCHEDULE			BIMING  www.biming.com.au ABN:82 350 150 028 contact@biming.com.au NOTES 1. All dimensions to be verified on site prior to commencing work. 2. All dimensions in millimeters. 3. Stone pattern images, when shown are for illustration purposes only. Final stone pattern will vary due to production adjustments. 4. Do not scale. If in doubt ask. 5. All Rights Reserved. Copyright of biming 2026. Job Number: BIMING0001 Site Contact: TBC Project: Project Name Project Adress: Project Address, NSW
ITEM #	SHEET NUMBER	SHEET DESCRIPTION	ISSUE	REV	DATE	DRAFT	PM	ITEM #	STONE PART	AREA	ITEM #	STONE PART	AREA	
N/A	Y26 IMP-N-00	COVER SHEET	ISSUE FOR APPROVAL	1	23/07/26	MM	DF	02	ST01	0.54 m²	14.2	ST19	0.74 m²	
02	Y26 IMP-N-02	L1 BED 2 - VANITY	ISSUE FOR APPROVAL	1	23/07/26	MM	DF	02	ST02	0.83 m²	14.2	ST20	0.82 m²	
03	Y26 IMP-N-03	L1 BED 3 - VANITY	ISSUE FOR APPROVAL	1	23/07/26	MM	DF	02	ST03	0.16 m²	14.2	ST21	0.05 m²	
04.1	Y26 IMP-N-04.1	L1 BED 4 - VANITY	ISSUE FOR APPROVAL	1	23/07/26	MM	DF	02	ST04	0.97 m²	3		1.61 m²	
04.2	Y26 IMP-N-04.2	L1 BED 4 - LEDGE	ISSUE FOR APPROVAL	1	23/07/26	MM	DF	02	ST05	0.08 m²	17	ST22	0.81 m²	
07	Y26 IMP-N-07	L1 MASTER ENSUITE - VANITY	ISSUE FOR APPROVAL	1	23/07/26	MM	DF	5		2.57 m²	17	ST23	0.82 m²	
14.1	Y26 IMP-N-14.1	SITTING ROOM - BENCHTOP 1	ISSUE FOR APPROVAL	1	23/07/26	MM	DF	03	ST06	0.54 m²	17	ST24.1	1.35 m²	
14.2	Y26 IMP-N-14.2	SITTING ROOM - BENCHTOP 2	ISSUE FOR APPROVAL	1	23/07/26	MM	DF	03	ST07	0.83 m²	17	ST24.2	1.64 m²	
17	Y26 IMP-N-17	LAUNDRY - GROUND FLOOR	ISSUE FOR APPROVAL	1	23/07/26	MM	DF	03	ST08	0.16 m²	17	ST25.1	0.10 m²	
18	Y26 IMP-N-18	LAUNDRY - FIRST FLOOR	ISSUE FOR APPROVAL	1	23/07/26	MM	DF	03	ST09	0.97 m²	17	ST25.2	0.10 m²	
21.1	Y26 IMP-N-21.1	STUDY - BENCHTOP 1	ISSUE FOR APPROVAL	1	23/07/26	MM	DF	03	ST10	0.08 m²	6		4.81 m²	
21.2	Y26 IMP-N-21.2	STUDY - BENCHTOP 2	ISSUE FOR APPROVAL	1	23/07/26	MM	DF	5		2.58 m²	18	ST26	2.01 m²	
23	Y26 IMP-N-23	STUDY - BENCHTOP	ISSUE FOR APPROVAL	1	23/07/26	MM	DF	04	ST11	0.74 m²	18	ST27	1.89 m²	
N/A	Y26 IMP-N-990	SLAB OVERLAY	ISSUE FOR APPROVAL	1	23/07/26	MM	DF	04	ST12	1.19 m²	18	ST28	0.12 m²	
N/A	Y26 IMP-N-991	SLAB OVERLAY	ISSUE FOR APPROVAL	1	23/07/26	MM	DF	04	ST13	0.22 m²	3		4.03 m²	
N/A	Y26 IMP-N-992	SLAB OVERLAY	ISSUE FOR APPROVAL	1	23/07/26	MM	DF	04	ST13.1	0.16 m²	21.1	ST29	2.16 m²	
N/A	Y26 IMP-N-993	SLAB OVERLAY	ISSUE FOR APPROVAL	1	23/07/26	MM	DF	04	ST13.2	0.04 m²	21.1	ST30	0.15 m²	
N/A	Y26 IMP-N-994	SLAB OVERLAY	ISSUE FOR APPROVAL	1	23/07/26	MM	DF	5		2.35 m²	2		2.31 m²	
SLAB SCHEDULE								07	ST14.1	0.44 m²	21.2	ST31	2.37 m²	
ITEM #	SLAB DESCRIPTION		SLAB N.	SLAB DIMENSION	SUPPLIER			07	ST14.2	0.44 m²	21.2	ST32	0.16 m²	
02, 03	Worldstone - Brescia Royal CA2157 -Honed finish		#35	3070x1860x20mm	TBC			07	ST15.1	0.52 m²	2		2.53 m²	
02, 03	Worldstone - Brescia Royal CA2157 -Honed finish		#36	3070x1860x20mm	TBC			07	ST15.2	0.52 m²	23	ST33	0.96 m²	
04	Worldstone - Rossato GIRL2170 - Honed finish		#19	2850x1450x20mm	TBC			07	ST16.1	0.21 m²	23	ST34	0.13 m²	
14, 17, 18	Worldstone – Champagne quartzite B94125– Honed finish		#08	3470x2000x20mm	SUPPLIED BY CLIENT			07	ST16.2	0.21 m²	2		1.09 m²	
14, 17, 18	Worldstone – Champagne quartzite B94125– Honed finish		#20	3470x2000x20mm	SUPPLIED BY CLIENT			6		2.33 m²	TOTAL STONE PARTS: 41			
14, 17, 18	Worldstone – Champagne quartzite B94125– Honed finish		#N/A	3470x2000x20mm	SUPPLIED BY CLIENT			14.1	ST17	0.61 m²				
21	Lux Marble – Matarazzo Extra – Honed dolomite BL15446		#N/A	3250x1960x20mm	SUPPLIED BY CLIENT			14.1	ST18	0.02 m²				
23	Worldstone - Bronzo - Prime T214 - 10411		#01	2920x1820x20mm	TBC			2		0.63 m²				
23	Worldstone - Bronzo - Prime T214 - 10411		#02	2920x1820x20mm	TBC									

SW01A - BAR ISLAND

Project Name - Client

A3 ORIGINAL SIZE DO NOT SCALE. DIMENSIONS ARE IN MILLIMETERS.

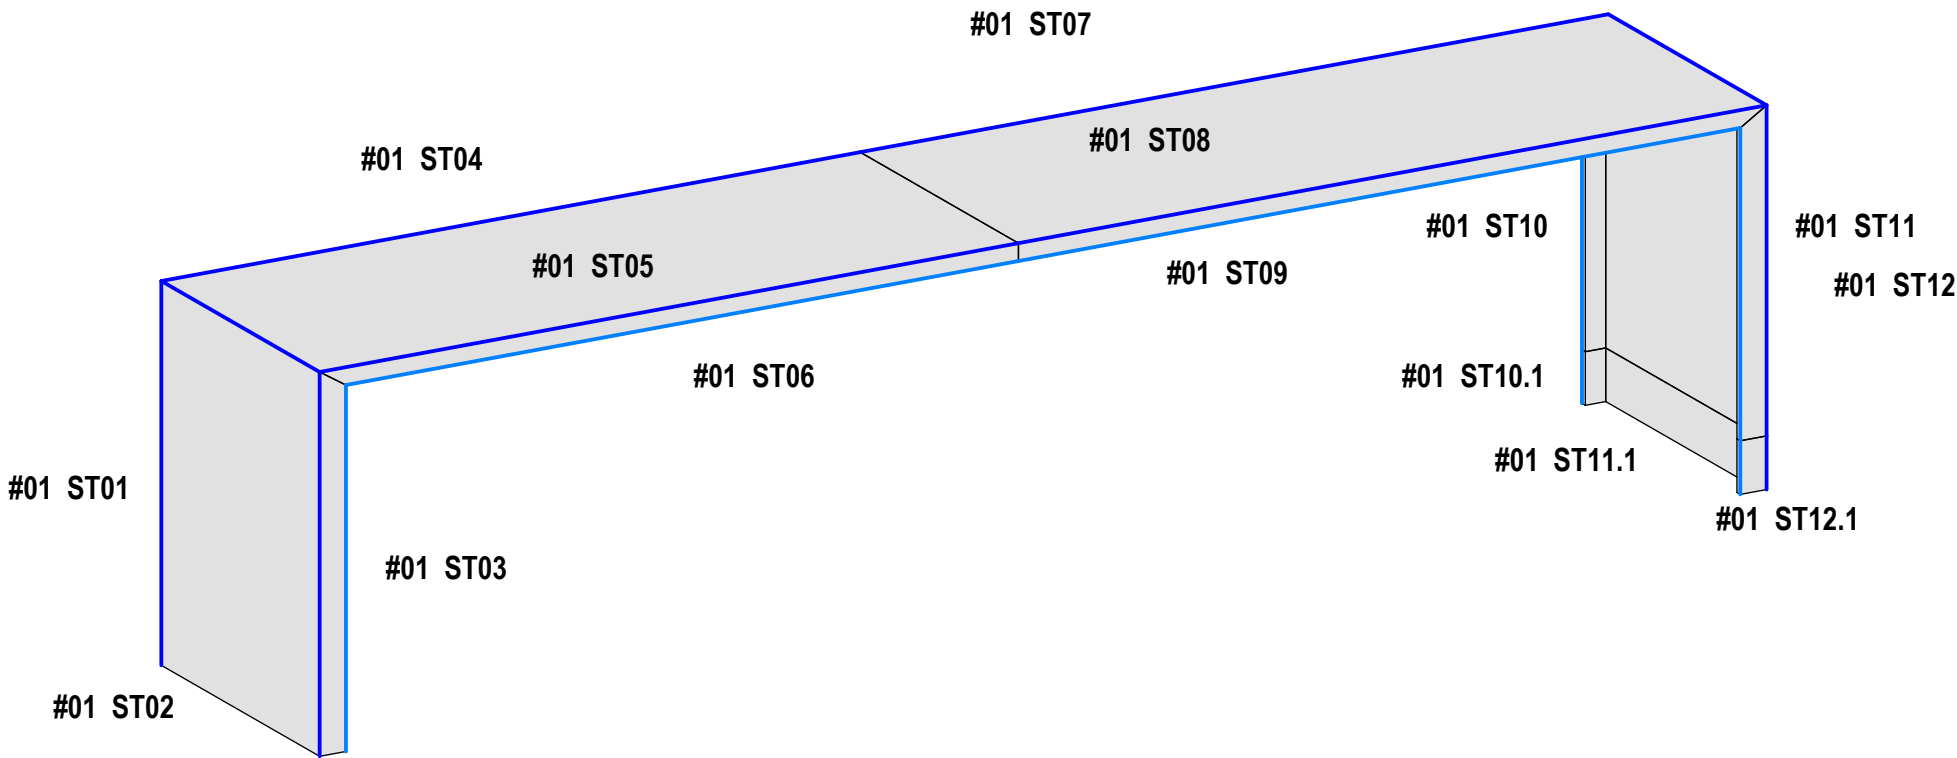

J04B - BAR ISLAND - 3D VIEW

*REFER TO THE FOLLOWING PAGE FOR DETAILS.
(Y26-N-1B - SW01A - BAR ISLAND)



www.biming.com.au ABN:82 350 150 028 contact@biming.com.au

NOTES

All dimensions to be verified on site prior to commencing work. All dimensions in millimeters. Stone pattern images, when shown are for illustration purposes only. Final stone pattern will vary due to production adjustments. Do not scale. If in doubt ask. All Rights Reserved. Copyright of Biming 2026.

MATERIAL

Worldstone - Cebu - Granite - Honed

SINK / VANITY CUTOUT

COOKTOP CUTOUT

Job Number: **BIMING0001**

Site Contact:
TBC

Project:
Project Name

Project Address:
Project Address, NSW

ISSUE FOR APPROVAL

Date: 27/07/26	Draft: MM
Scale: @A3	PM: DF

Drawing Title:
SW01A - BAR ISLAND

Drawing Number:	Revision:
Y26 IMP-N-01A	1

BIMING | www.biming.com.au | contact@biming.com.au | +61 474 217 890

NOTES

All dimensions to be verified on site prior to commencing work. All dimensions in millimeters. Stone pattern images, when shown are for illustration purposes only. Final stone pattern will vary due to production adjustments. Do not scale. If in doubt ask. All Rights Reserved. Copyright of Biming 2026.

▽ MATERIAL

Worldstone - Cebu - Granite - Honed

▽ SINK / VANITY CUTOUT

▽ COOKTOP CUTOUT

Job Number: **BIMING0001**

Site Contact:
TBC

Project:
Project Name


Project Address:
Project Address, NSW

ISSUE FOR APPROVAL

Date: 27/07/26	Draft: MM
Scale: As indicated @A3	PM: DF


Drawing Title:
SW01B - BAR ISLAND

Drawing Number: Y26 IMP-N-01B	Revision: 1
---	-----------------------

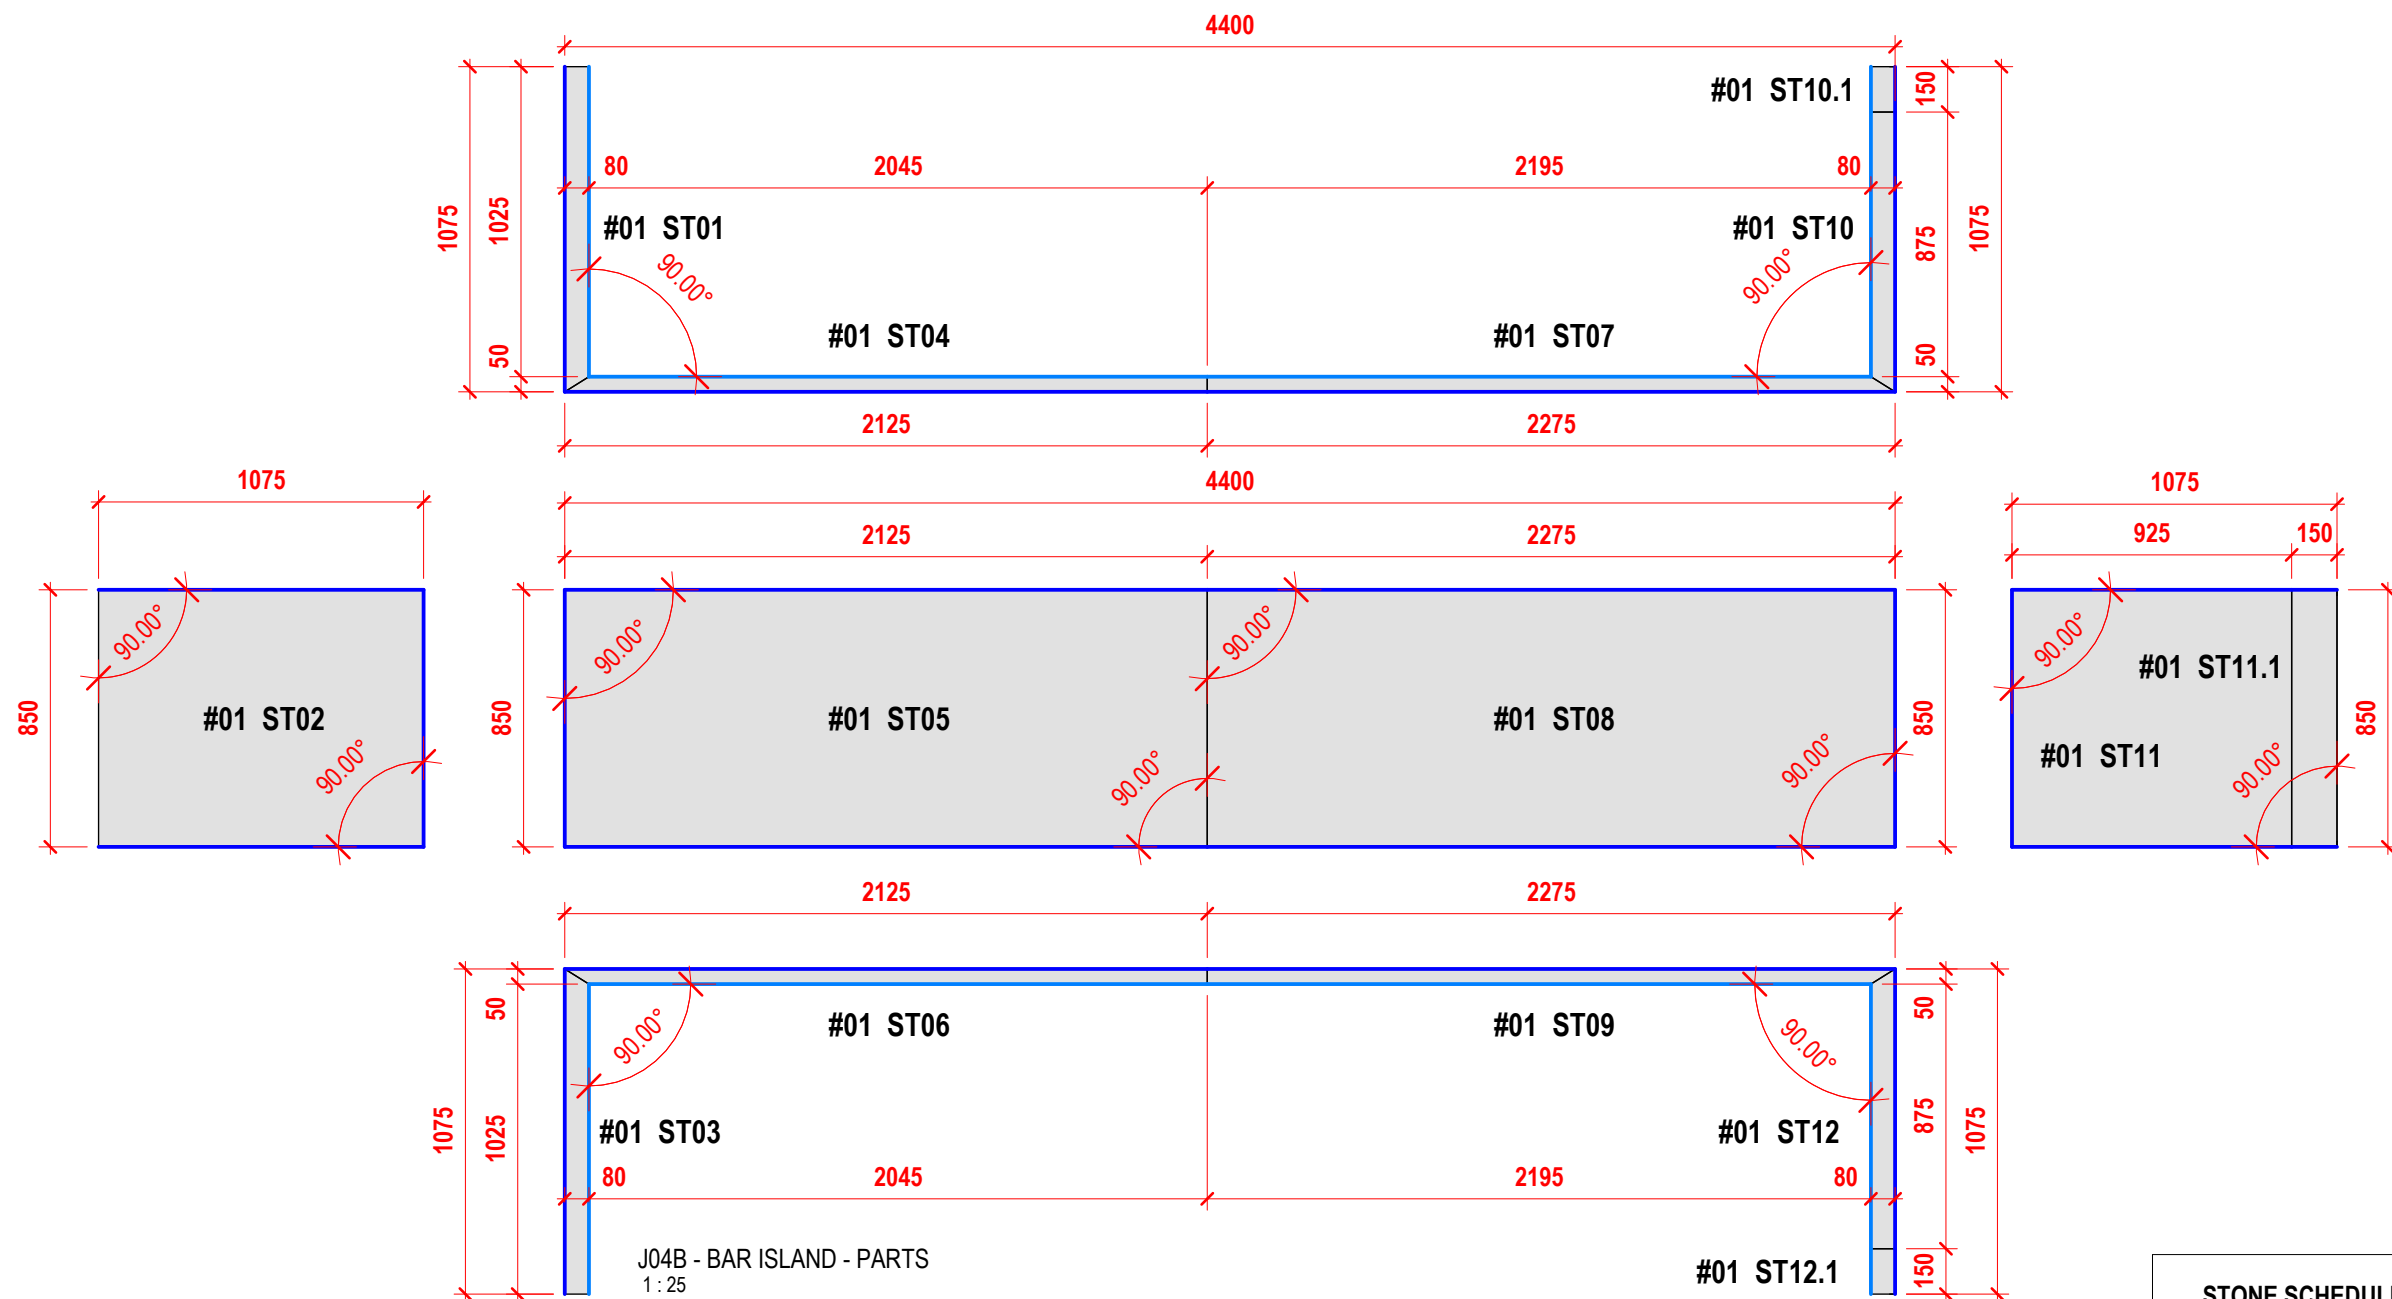


NOTE

1. ALL MEASUREMENTS TO BE CHECKED ONSITE PRIOR TO MANUFACTURE.
2. FLUSH SWITCH CUTOUT TO BE MEASURED PRIOR MANUFACTURE.
3. ALL HOLE LOCATIONS AND DIMENSIONS TO BE CHECKED AND COORDINATED ONSITE PRIOR TO MANUFACTURE.

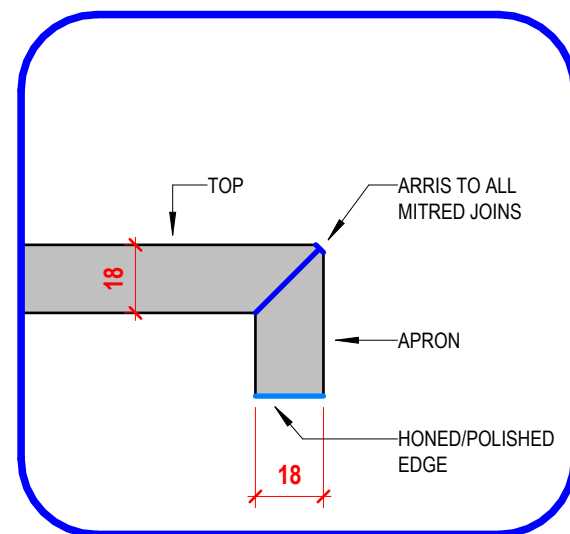

 = 45° MITRE EDGE DETAIL

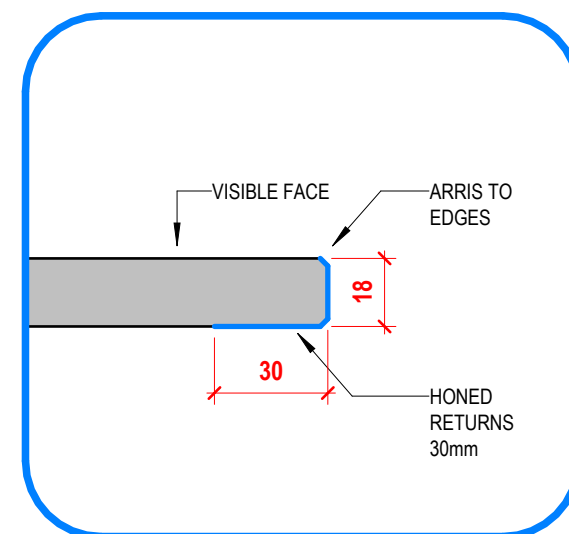

 = TYPICAL HONED/POLISHED EDGE DETAIL

STONE SCHEDULE

ITEM #	STONE PART
01	ST01
01	ST02
01	ST03
01	ST04
01	ST05
01	ST06
01	ST07
01	ST08
01	ST09
01	ST10
01	ST10.1
01	ST11
01	ST11.1
01	ST12
01	ST12.1

TOTAL PARTS: 15

SW01B - BAR ISLAND

Project Name - Client

REV.	DESCRIPTION	DATE	DRAFT.	Item
1	ISSUE FOR APPROVAL	27/07/26	MM	#01

NOTES

All dimensions to be verified on site prior to commencing work. All dimensions in millimeters. Stone pattern images, when shown are for illustration purposes only. Final stone pattern will vary due to production adjustments. Do not scale. If in doubt ask. All Rights Reserved. Copyright of Biming 2026.

▽ MATERIAL

Worldstone - Cebu - Granite - Honed

▽ SINK / VANITY CUTOUT

▽ COOKTOP CUTOUT

Job Number: **BIMING0001**

Site Contact:
TBC

Project:
Project Name

Project Address:
Project Address, NSW

ISSUE FOR APPROVAL

Date:
27/07/26

Draft:
MM


Scale:
@A3

PM:
DF

Drawing Title:
SW02A - BUFFET COUNTER

Drawing Number:
Y26 IMP-N-02A

Revision:
1

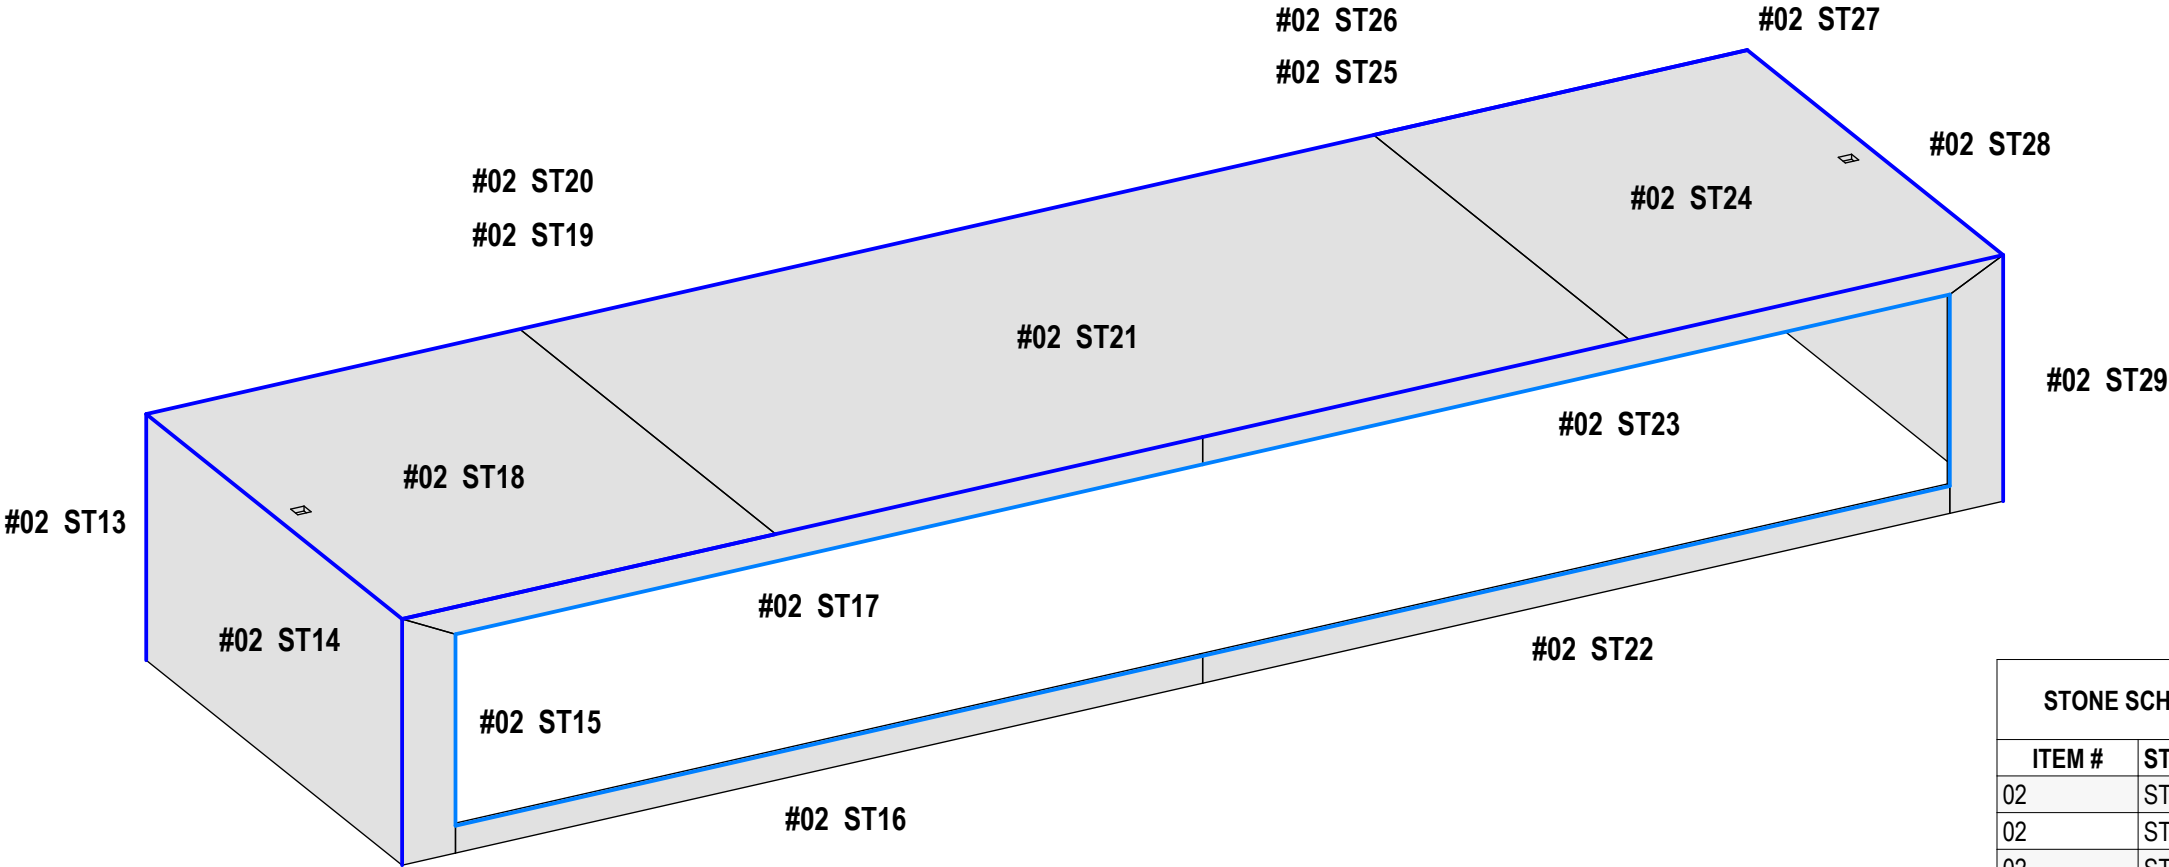

J02 - BUFFET COUNTER - 3D VIEW

***REFER TO THE FOLLOWING PAGE FOR DETAILS.
(Y26-N-2B - SW02B - BUFFET COUNTER)**

STONE SCHEDULE	
ITEM #	STONE PART
02	ST13
02	ST14
02	ST15
02	ST16
02	ST17
02	ST18
02	ST19
02	ST20
02	ST21
02	ST22
02	ST23
02	ST24
02	ST25
02	ST26
02	ST27
02	ST28
02	ST29
TOTAL PARTS: 17	

SW02A - BUFFET COUNTER

Project Name - Client

REV.	DESCRIPTION	DATE	DRAFT.	Item
1	ISSUE FOR APPROVAL	27/07/26	MM	#01

NOTES

All dimensions to be verified on site prior to commencing work. All dimensions in millimeters. Stone pattern images, when shown are for illustration purposes only. Final stone pattern will vary due to production adjustments. Do not scale. If in doubt ask. All Rights Reserved. Copyright of Biming 2026.

▽ MATERIAL

Worldstone - Cebu - Granite - Honed

▽ SINK / VANITY CUTOUT

▽ COOKTOP CUTOUT

Job Number: **BIMING0001**

Site Contact:
TBC

Project:
Project Name


Project Address:
Project Address, NSW

ISSUE FOR APPROVAL

Date: 27/07/26	Draft: MM
Scale: As indicated @A3	PM: DF


Drawing Title:
SW02B - BUFFET COUNTER

Drawing Number: Y26 IMP-N-02B	Revision: 1
---	-----------------------

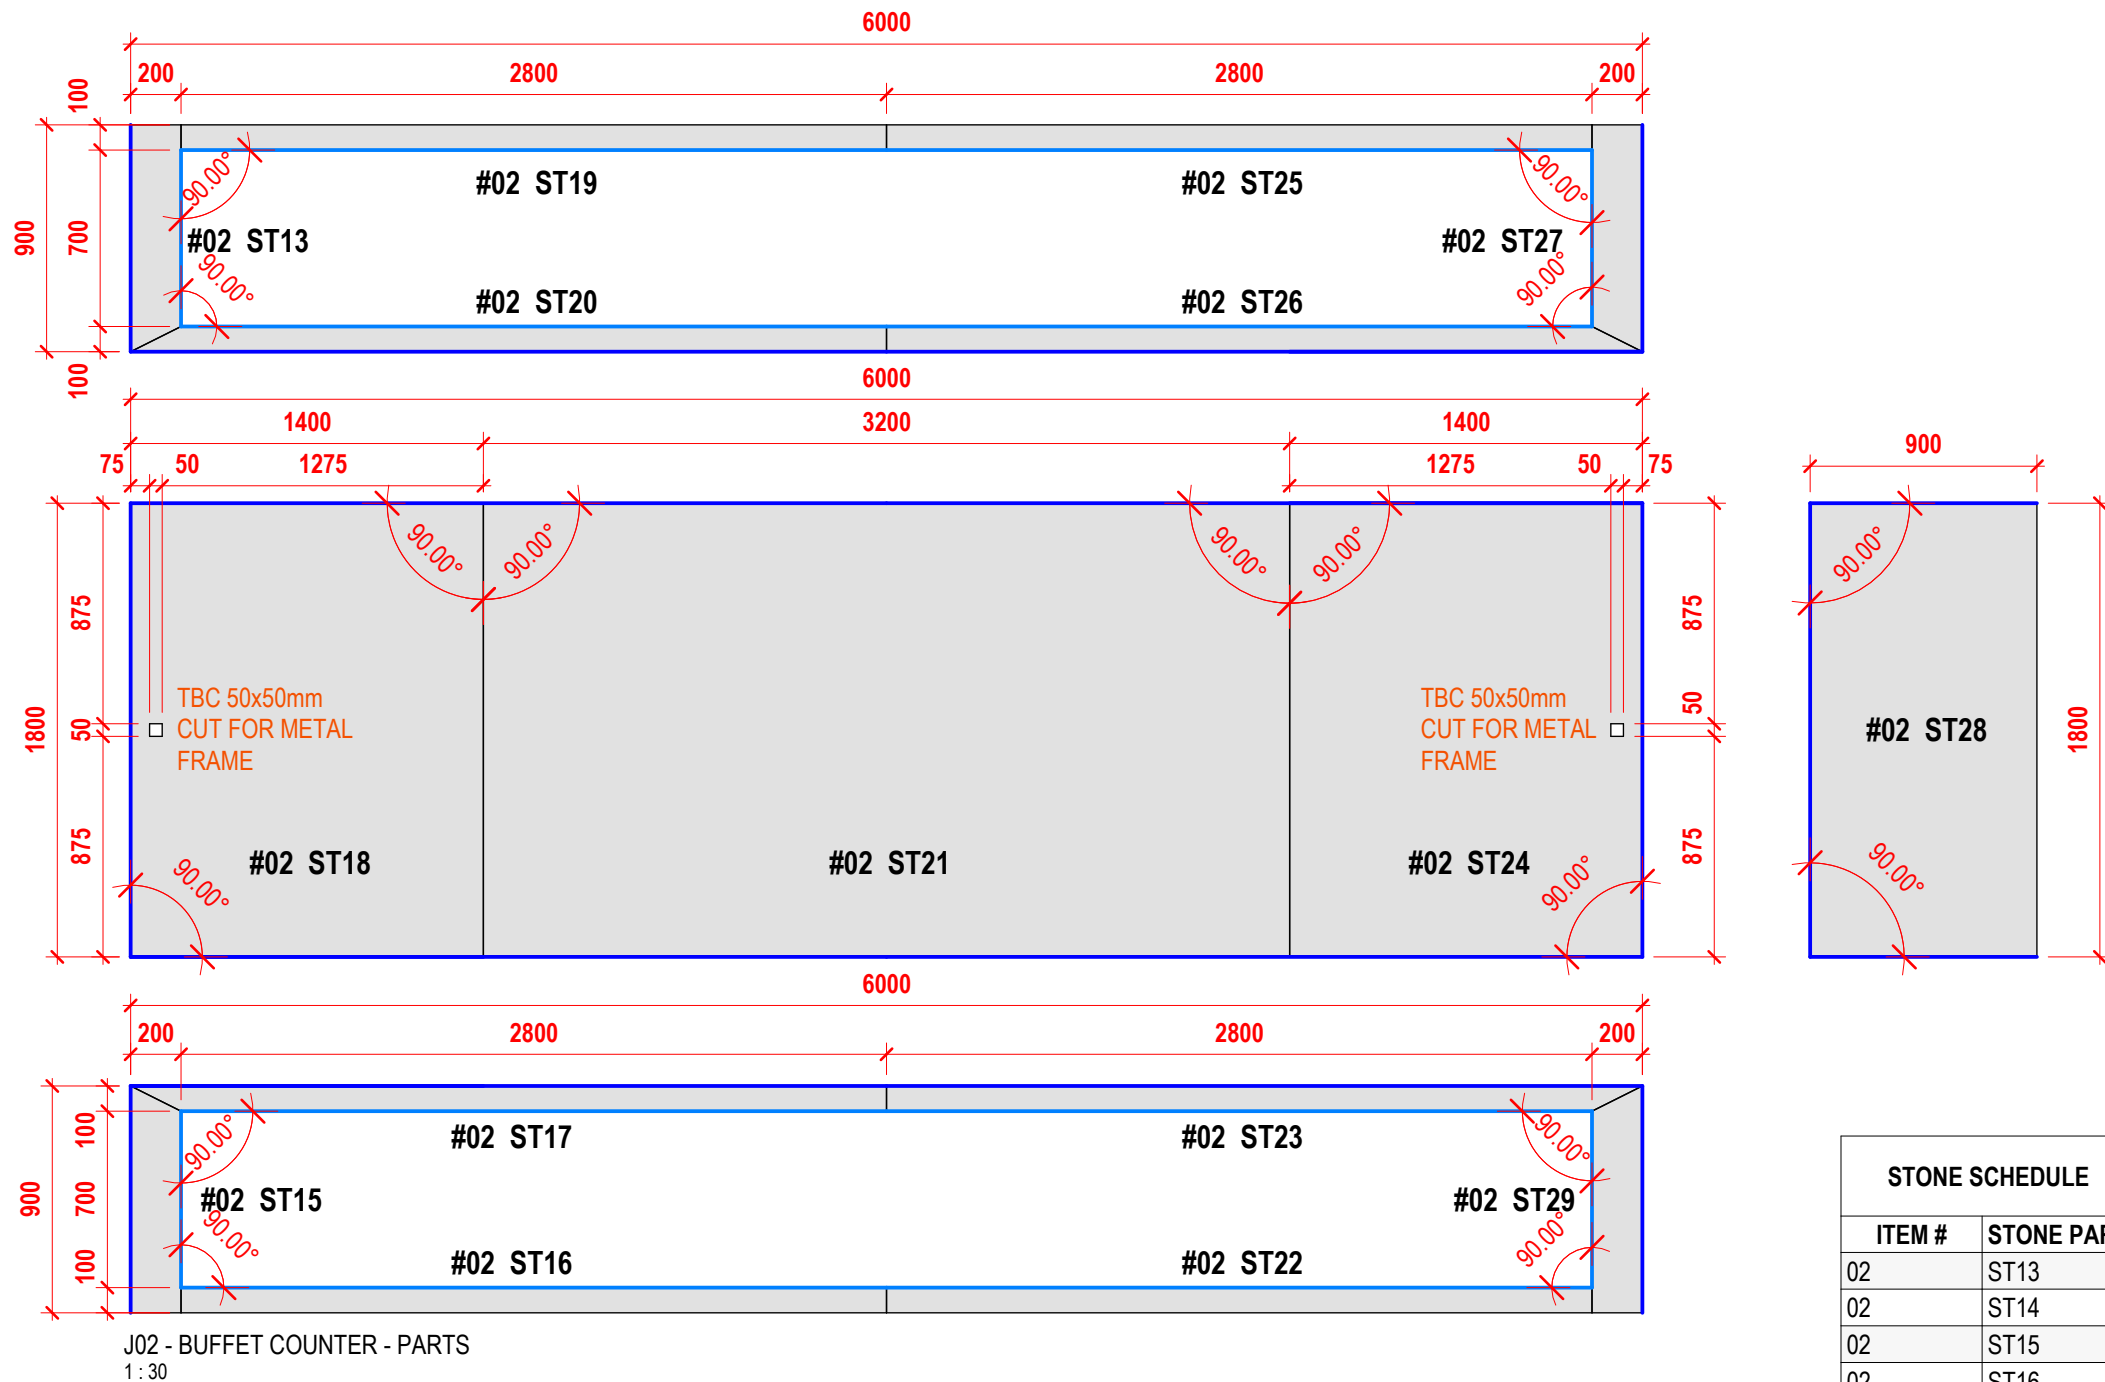

NOTE

- ALL MEASUREMENTS TO BE CHECKED ONSITE PRIOR TO MANUFACTURE.
- FLUSH SWITCH CUTOUT TO BE MEASURED PRIOR MANUFACTURE.
- ALL HOLE LOCATIONS AND DIMENSIONS TO BE CHECKED AND COORDINATED ONSITE PRIOR TO MANUFACTURE.

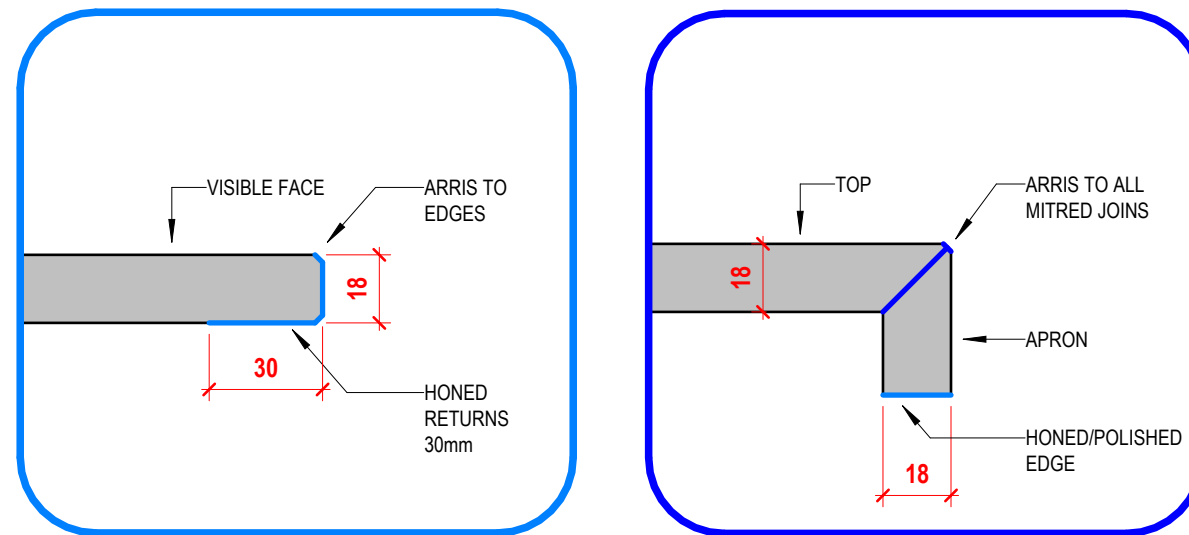

 = TYPICAL HONED/POLISHED EDGE DETAIL  = 45° MITRE EDGE DETAIL


STONE SCHEDULE	
ITEM #	STONE PART
02	ST13
02	ST14
02	ST15
02	ST16
02	ST17
02	ST18
02	ST19
02	ST20
02	ST21
02	ST22
02	ST23
02	ST24
02	ST25
02	ST26
02	ST27
02	ST28
02	ST29

TOTAL PARTS: 17

SW02B - BUFFET COUNTER

Project Name - Client


REV.	DESCRIPTION	DATE	DRAFT.	Item
1	ISSUE FOR APPROVAL	27/07/26	MM	#01

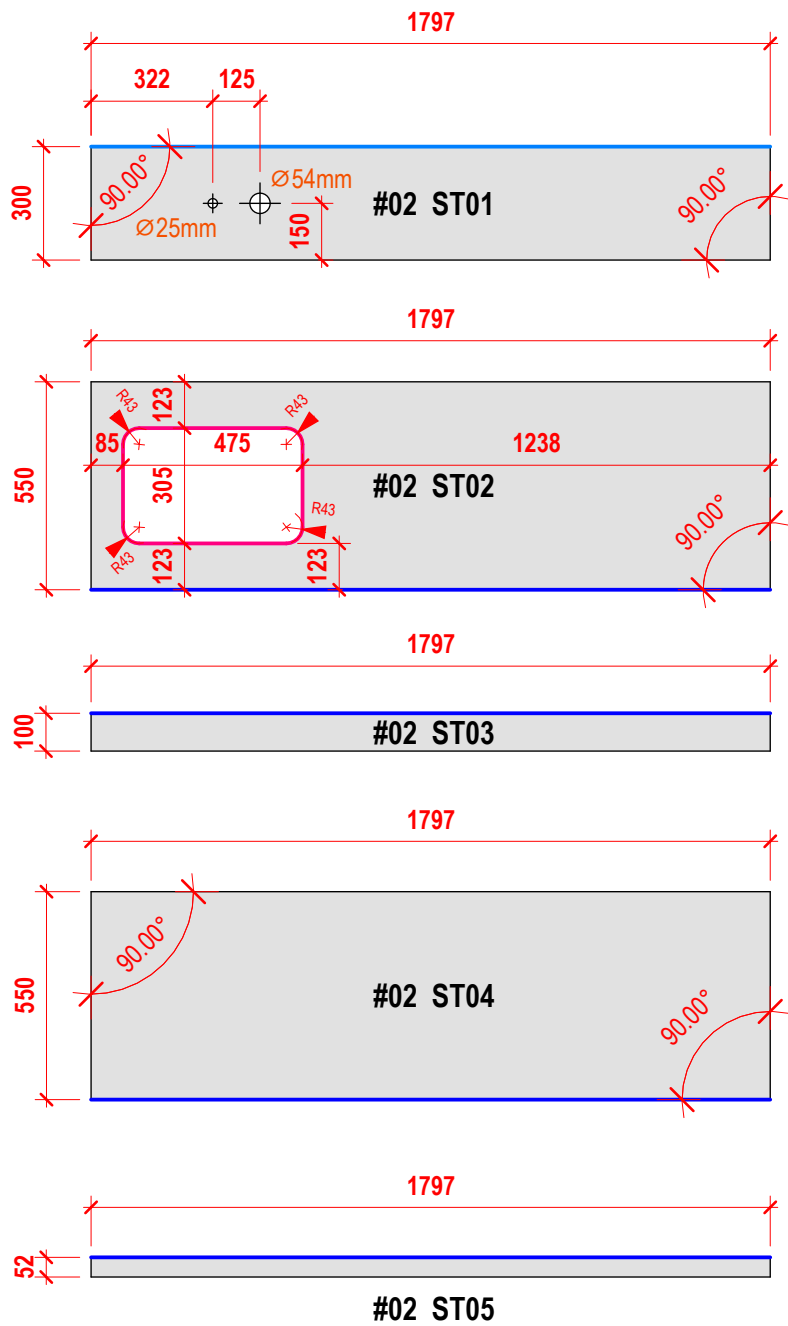


L1 BED 2 - PARTS
1 : 20

STONE SCHEDULE	
ITEM #	STONE PART
02	ST01
02	ST02
02	ST03
02	ST04
02	ST05


TOTAL PARTS: 5

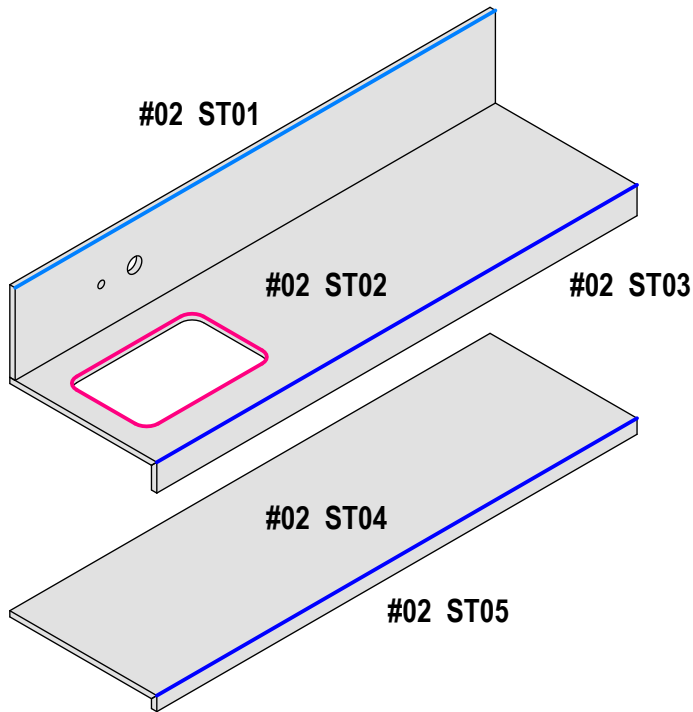

L1 BED 2 - MARBLE COUNTERTOP 3D VIEW

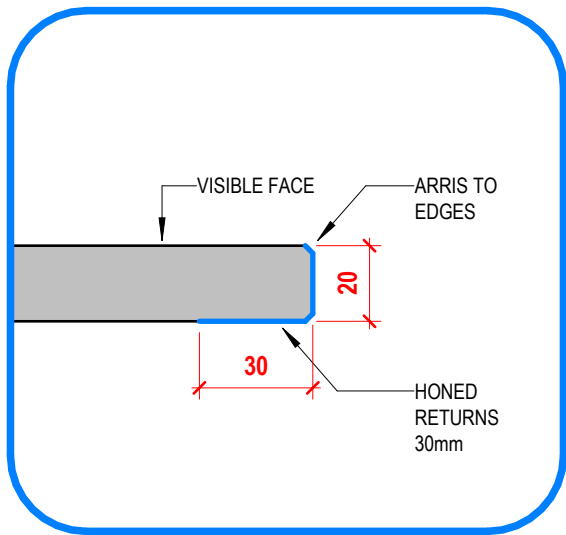

= TYPICAL HONED/POLISHED EDGE DETAIL

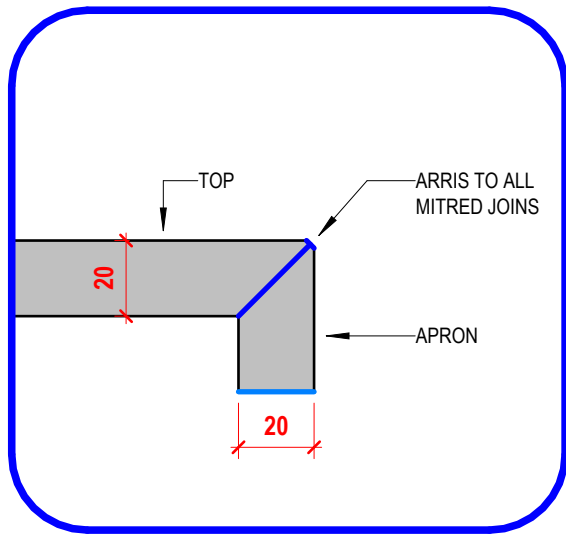

= 45° MITRE EDGE DETAIL

= UNDERMOUNT HONED & FILLED FINISH

****NOTE****

- ALL MEASUREMENTS TO BE CHECKED ONSITE PRIOR TO MANUFACTURE.
- FLUSH SWITCH CUTOUT TO BE MEASURED PRIOR MANUFACTURE.
- ALL HOLE LOCATIONS AND DIMENSIONS TO BE CHECKED AND COORDINATED ONSITE PRIOR TO MANUFACTURE.

BIMING



www.biming.com.au ABN:82 350 150 028 contact@biming.com.au

NOTES

All dimensions to be verified on site prior to commencing work. All dimensions in millimeters. Stone pattern images, when shown are for illustration purposes only. Final stone pattern will vary due to production adjustments. Do not scale. If in doubt ask. All Rights Reserved. Copyright of Biming 2026.

MATERIAL

Worldstone - Brescia Royal CA2157 - Honed finish

SINK / VANITY CUTOUT

BASIN: Astra Walker Pura Undercounter Basin 55 x 38cm A94.92.55
TAP: Astra Walker Wall Set, 200mm Spout, 481.06.48.VC.V5.13

COOKTOP CUTOUT

Job Number: **BIMING0001**

Site Contact:

TBC

Project:

Project Name

Project Address:

Project Address, NSW

ISSUE FOR APPROVAL

Date: 23/07/26	Draft: MM
Scale: As indicated @A3	PM: DF

Drawing Title:

L1 BED 2 - VANITY

Drawing Number:




Y26 IMP-N-02

Revision:

1

L1 BED 2 - VANITY


Project Name - Client

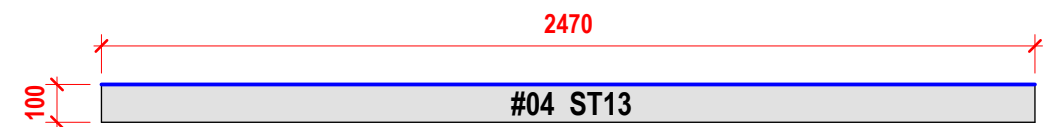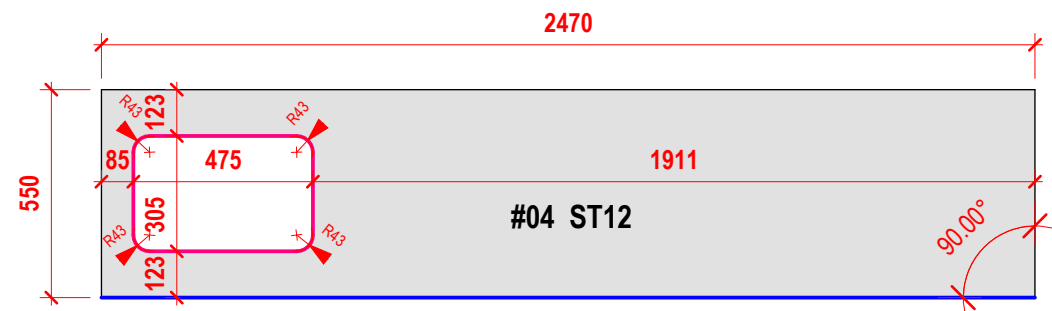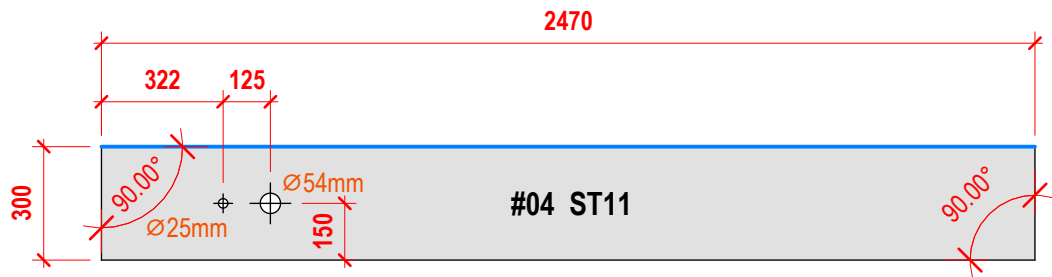


L1 BED 4 - PARTS
1 : 20

STONE SCHEDULE	
ITEM #	STONE PART
04	ST11
04	ST12
04	ST13


TOTAL PARTS: 3

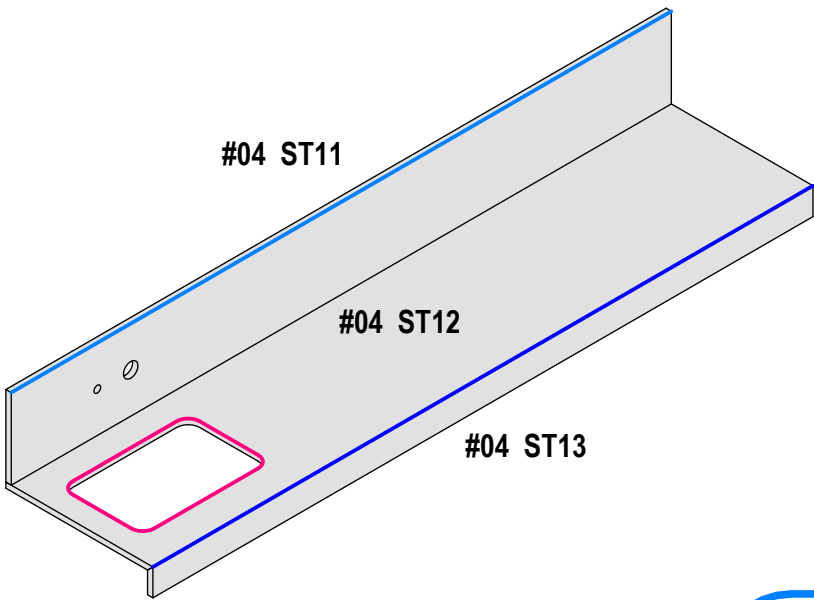

L1 BED 4 - MARBLE COUNTERTOP 3D VIEW

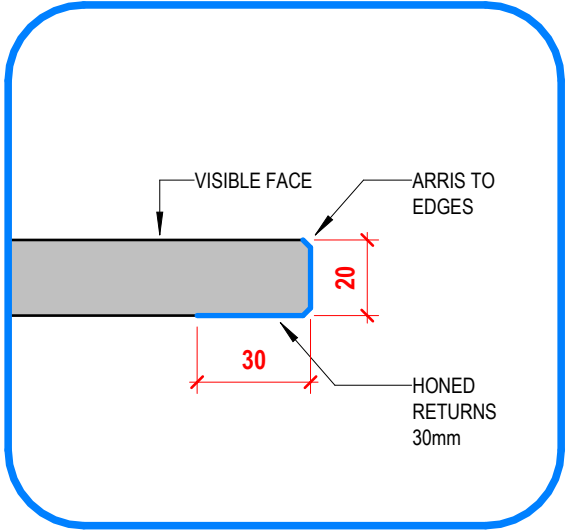

 = TYPICAL HONED/POLISHED EDGE DETAIL

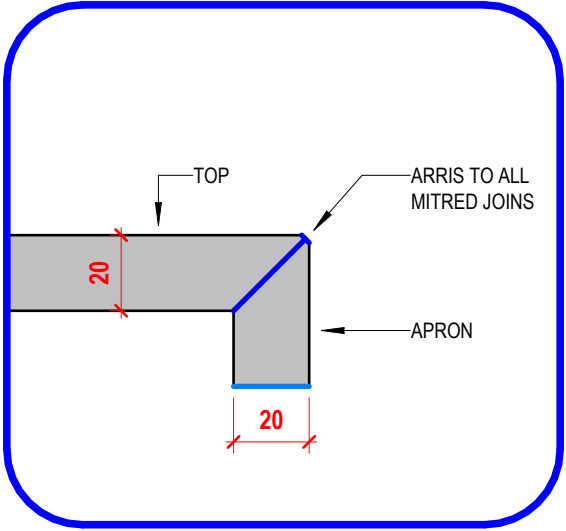

 = 45° MITRE EDGE DETAIL

 = UNDERMOUNT HONED & FILLED FINISH

****NOTE****

- ALL MEASUREMENTS TO BE CHECKED ONSITE PRIOR TO MANUFACTURE.
- FLUSH SWITCH CUTOUT TO BE MEASURED PRIOR MANUFACTURE.
- ALL HOLE LOCATIONS AND DIMENSIONS TO BE CHECKED AND COORDINATED ONSITE PRIOR TO MANUFACTURE.



www.biming.com.au ABN:82 350 150 028 contact@biming.com.au

NOTES

All dimensions to be verified on site prior to commencing work. All dimensions in millimeters. Stone pattern images, when shown are for illustration purposes only. Final stone pattern will vary due to production adjustments. Do not scale. If in doubt ask. All Rights Reserved. Copyright of Biming 2026.

MATERIAL

Worldstone - Rossato GIRL2170 - Honed finish

SINK / VANITY CUTOUT

BASIN: Astra Walker Pura Undercounter Basin 55 x 38cm A94.92.55
TAP: Astra Walker Wall Set, 200mm Spout, 481.06.48.VC.V5.13

COOKTOP CUTOUT

Job Number: **BIMING0001**

Site Contact:
TBC

Project:
Project Name

Project Address:
Project Address, NSW

ISSUE FOR APPROVAL


Date: 23/07/26	Draft: MM
Scale: As indicated @A3	PM: DF

Drawing Title:
L1 BED 4 - VANITY

Drawing Number: Y26 IMP-N-04.1	Revision: 1
--	-----------------------

L1 BED 4 - VANITY

Project Name - Client

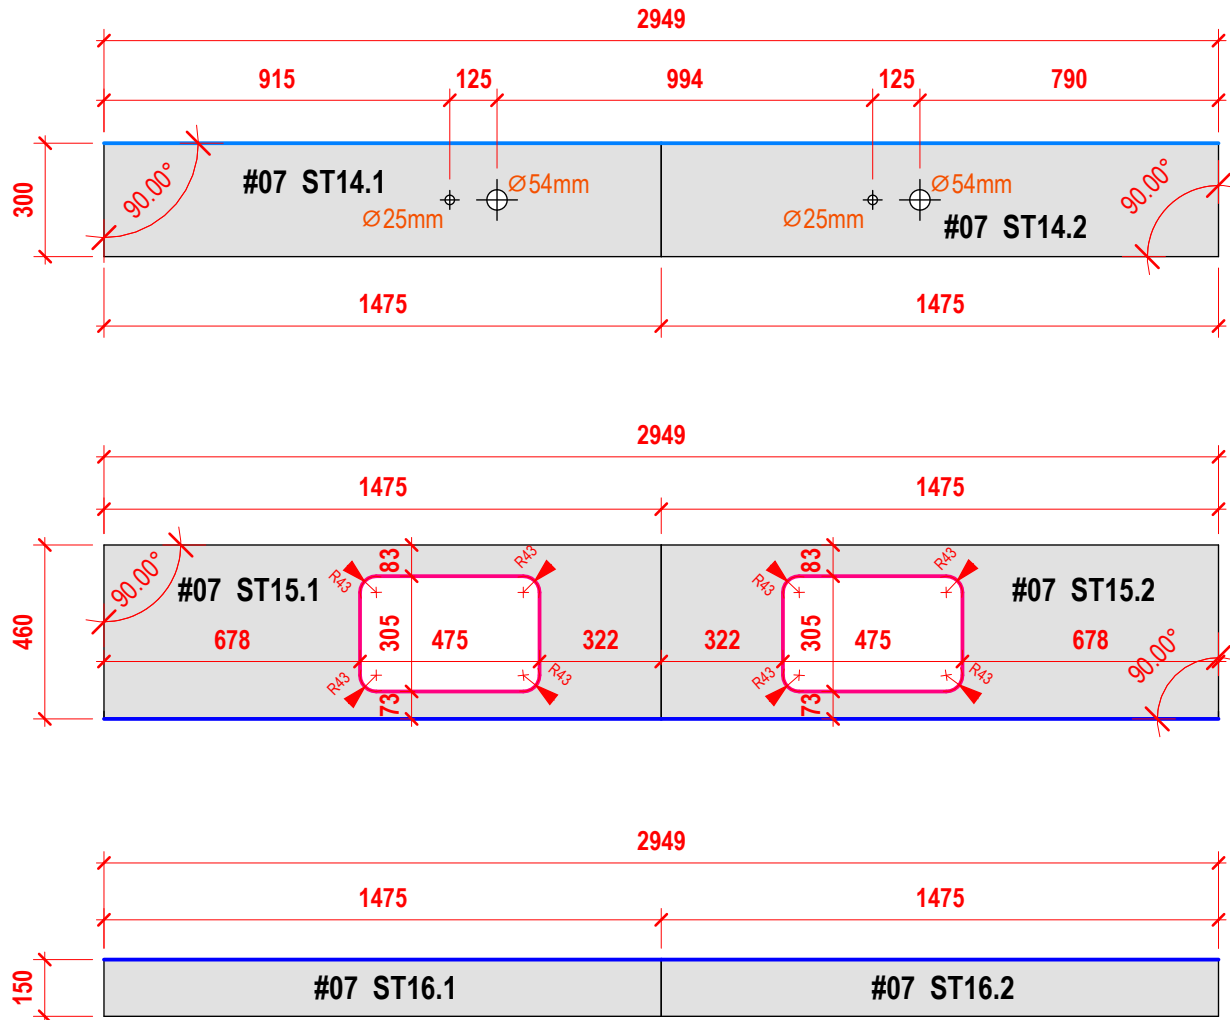


L1 MASTER ENSUITE - PARTS
1 : 20

STONE SCHEDULE	
ITEM #	STONE PART
07	ST14.1
07	ST14.2
07	ST15.1
07	ST15.2
07	ST16.1
07	ST16.2


TOTAL PARTS: 6

****NOTE****


- ALL MEASUREMENTS TO BE CHECKED ONSITE PRIOR TO MANUFACTURE.
- FLUSH SWITCH CUTOUT TO BE MEASURED PRIOR MANUFACTURE.
- ALL HOLE LOCATIONS AND DIMENSIONS TO BE CHECKED AND COORDINATED ONSITE PRIOR TO MANUFACTURE.

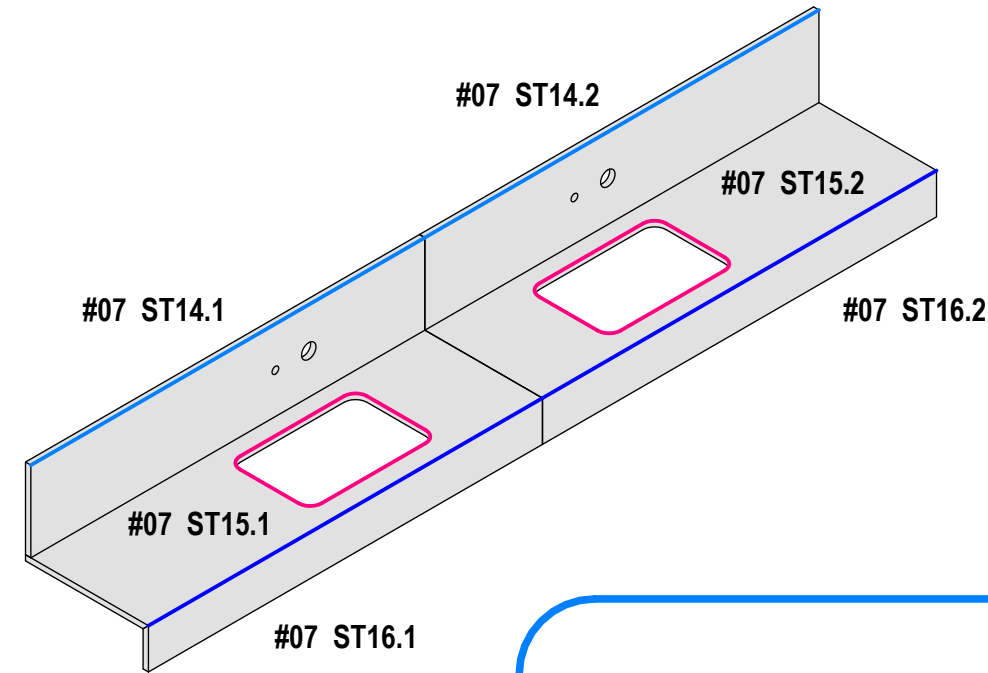

L1 BED 7 - MARBLE COUNTERTOP 3D VIEW

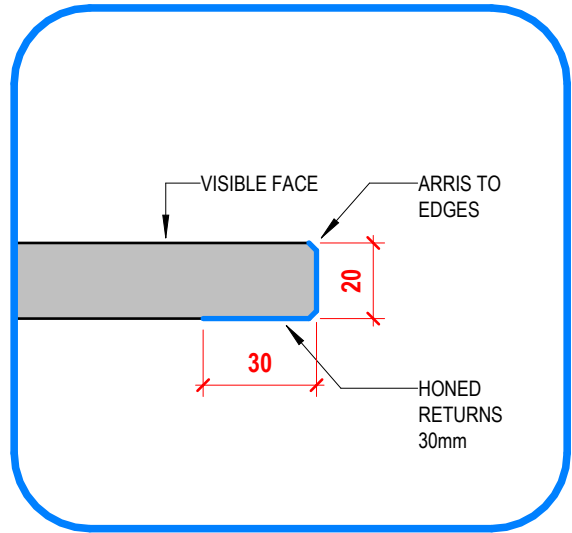

= TYPICAL HONED/POLISHED EDGE DETAIL

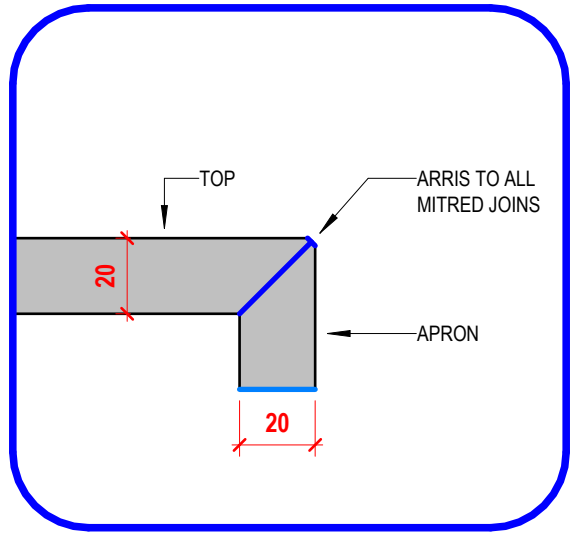

= 45° MITRE EDGE DETAIL

= UNDERMOUNT HONED & FILLED FINISH

BIMING



www.biming.com.au ABN:82 350 150 028 contact@biming.com.au

NOTES

All dimensions to be verified on site prior to commencing work. All dimensions in millimeters. Stone pattern images, when shown are for illustration purposes only. Final stone pattern will vary due to production adjustments. Do not scale. If in doubt ask. All Rights Reserved. Copyright of Biming 2026.

MATERIAL

Worldstone - Bronzo - Prime T214 - 10411

SINK / VANITY CUTOUT

BASIN: Astra Walker Pura Undercounter Basin 55 × 38cm A94.92.55
TAP: Astra Walker Wall Set, 200mm Spout, 481.06.48.VC.V5.13

COOKTOP CUTOUT

Job Number: **BIMING0001**

Site Contact:

TBC

Project:

Project Name

Project Address:

Project Address, NSW

ISSUE FOR APPROVAL

Date:
23/07/26

Draft:
MM

Scale:
As indicated @A3

PM:
DF

Drawing Title:

**L1 MASTER ENSUITE -
VANITY**

Drawing Number:

Y26 IMP-N-07

Revision:

1

L1 MASTER ENSUITE - VANITY

Project Name - Client

NOTES

All dimensions to be verified on site prior to commencing work. All dimensions in millimeters. Stone pattern images, when shown are for illustration purposes only. Final stone pattern will vary due to production adjustments. Do not scale. If in doubt ask. All Rights Reserved. Copyright of Biming 2026.

MATERIAL

(Supplied by client) – Worldstone – Champagne quartzite B94125 – Honed finish

SINK / VANITY CUTOUT

ZIP HYDROTAP BOIL/CHILL H55784Z11AU

COOKTOP CUTOUT

Job Number: **BIMING0001**

Site Contact:
TBC

Project:
Project Name


Project Address:
Project Address, NSW

ISSUE FOR APPROVAL

Date: 23/07/26	Draft: MM
Scale: As indicated @A3	PM: DF



Drawing Title:
SITTING ROOM - BENCHTOP 2


Drawing Number: Y26 IMP-N-14.2	Revision: 1
--	-----------------------

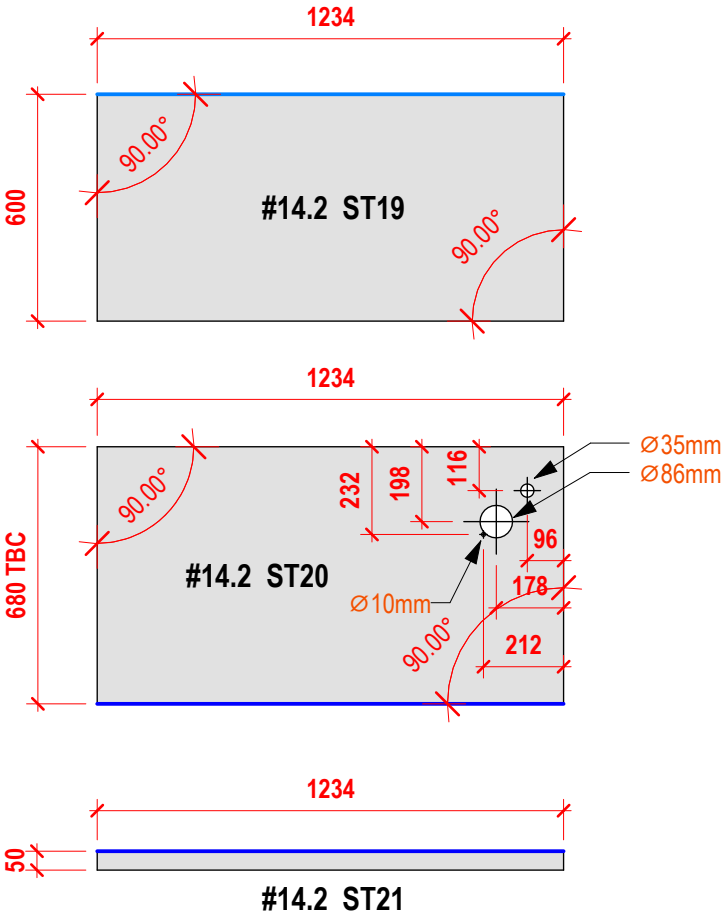


SITTING ROOM - MARBLE BENCHTOP 2
1 : 20

STONE SCHEDULE	
ITEM #	STONE PART
14.2	ST19
14.2	ST20
14.2	ST21
TOTAL PARTS: 3	

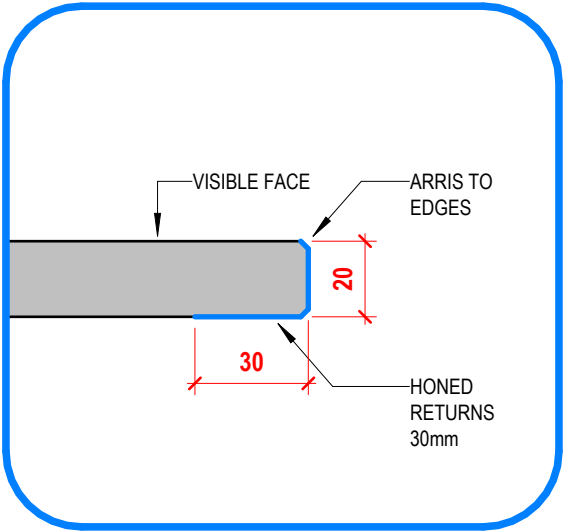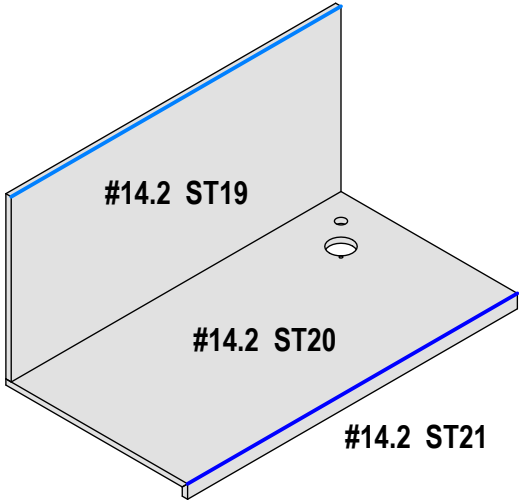

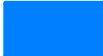 = TYPICAL HONED/POLISHED EDGE DETAIL

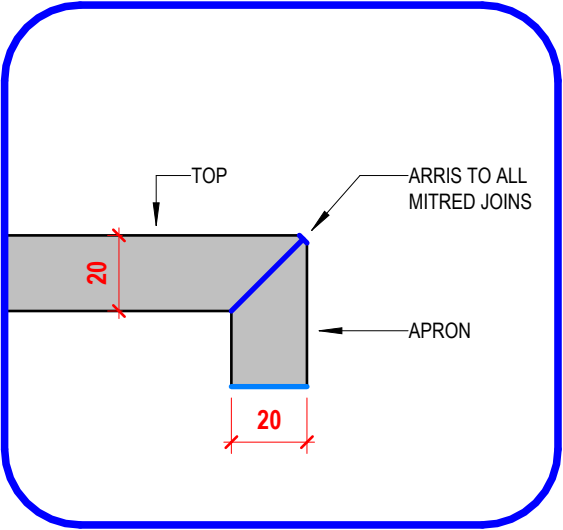

 = 45° MITRE EDGE DETAIL

NOTE

- ALL MEASUREMENTS TO BE CHECKED ONSITE PRIOR TO MANUFACTURE.
- FLUSH SWITCH CUTOUT TO BE MEASURED PRIOR MANUFACTURE.
- ALL HOLE LOCATIONS AND DIMENSIONS TO BE CHECKED AND COORDINATED ONSITE PRIOR TO MANUFACTURE.

SITTING ROOM - BENCHTOP 2

Project Name - Client

REV.	DESCRIPTION	DATE	DRAFT.	Item
1	ISSUE FOR APPROVAL	23/07/26	MM	#14.2

NOTES

All dimensions to be verified on site prior to commencing work. All dimensions in millimeters. Stone pattern images, when shown are for illustration purposes only. Final stone pattern will vary due to production adjustments. Do not scale. If in doubt ask. All Rights Reserved. Copyright of Biming 2026.

MATERIAL

(Supplied by client) – Worldstone – Champagne quartzite B94125 – Honed finish

SINK / VANITY CUTOUT

SINK: Turner & Hastings 81 x 48 Cuisine Undermount
TAP: Astra
Walker Icon Kitchen Mixer w/ pull out spray A68.08.V8.KN.13
GPO

COOKTOP CUTOUT

Job Number: **BIMING0001**

Site Contact:
TBC

Project:
Project Name

Project Address:
Project Address, NSW


ISSUE FOR APPROVAL

Date: 23/07/26	Draft: MM
Scale: As indicated @A3	PM: DF



Drawing Title:
LAUNDRY - GROUND FLOOR

Drawing Number:
Y26 IMP-N-17

Revision:
1

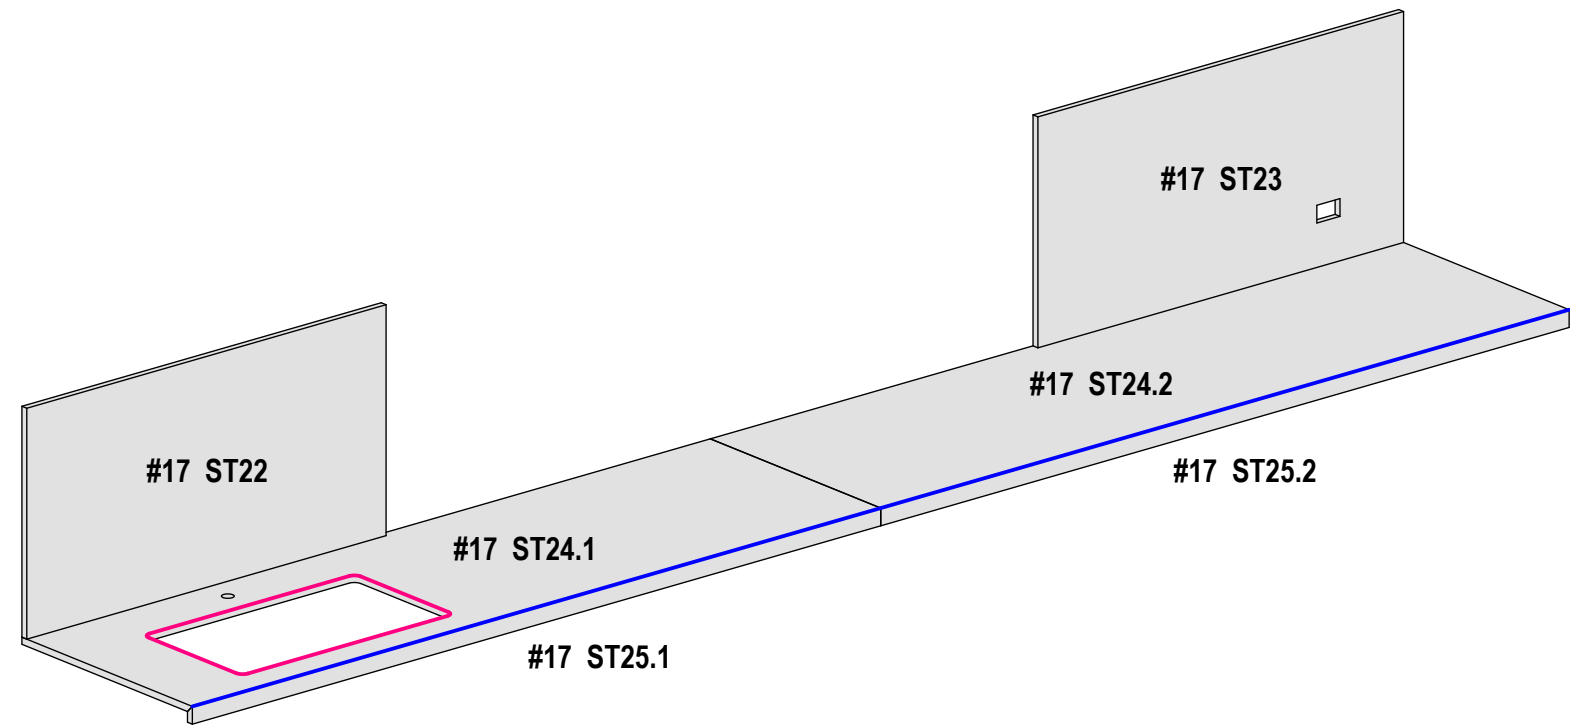


LAUNDRY GF - MARBLE COUNTERTOP - 3D VIEW

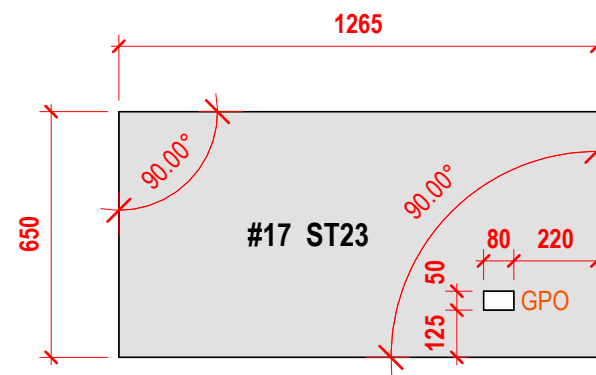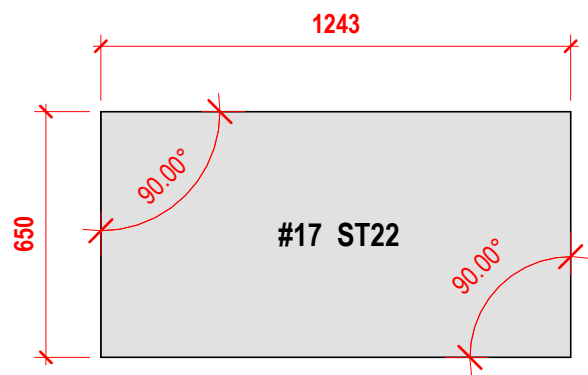


STONE SCHEDULE	
ITEM #	STONE PART
17	ST22
17	ST23
17	ST24.1
17	ST24.2
17	ST25.1
17	ST25.2

TOTAL PARTS: 6

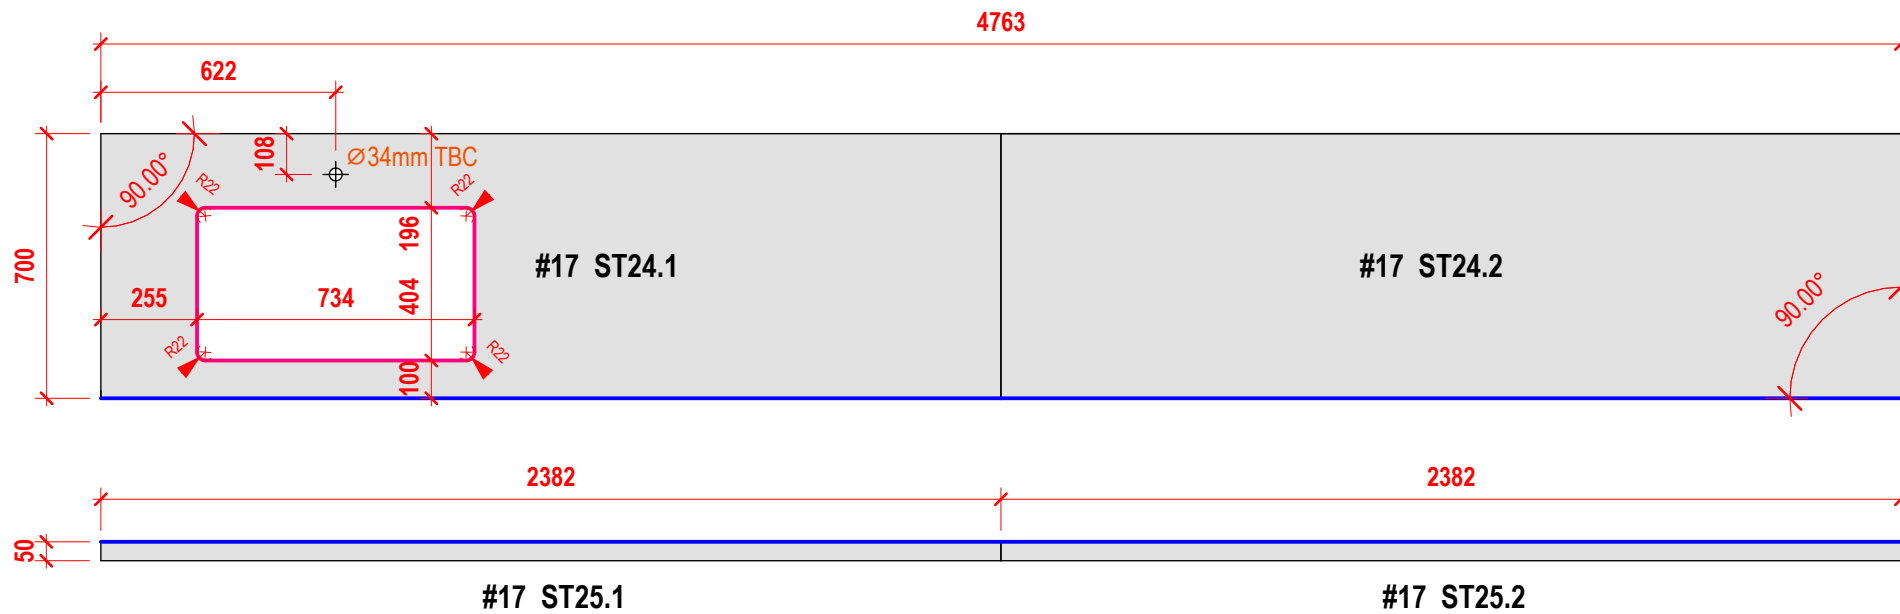

LAUNDRY GF - MARBLE APRON
1 : 20

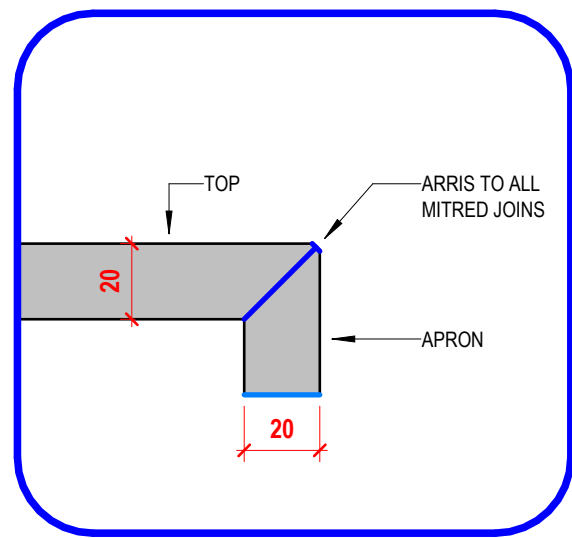


 = 45° MITRE EDGE DETAIL

 = UNDERMOUNT HONED & FILLED FINISH




LAUNDRY - GROUND FLOOR

Project Name - Client

REV.	DESCRIPTION	DATE	DRAFT.	Item
1	ISSUE FOR APPROVAL	23/07/26	MM	#17

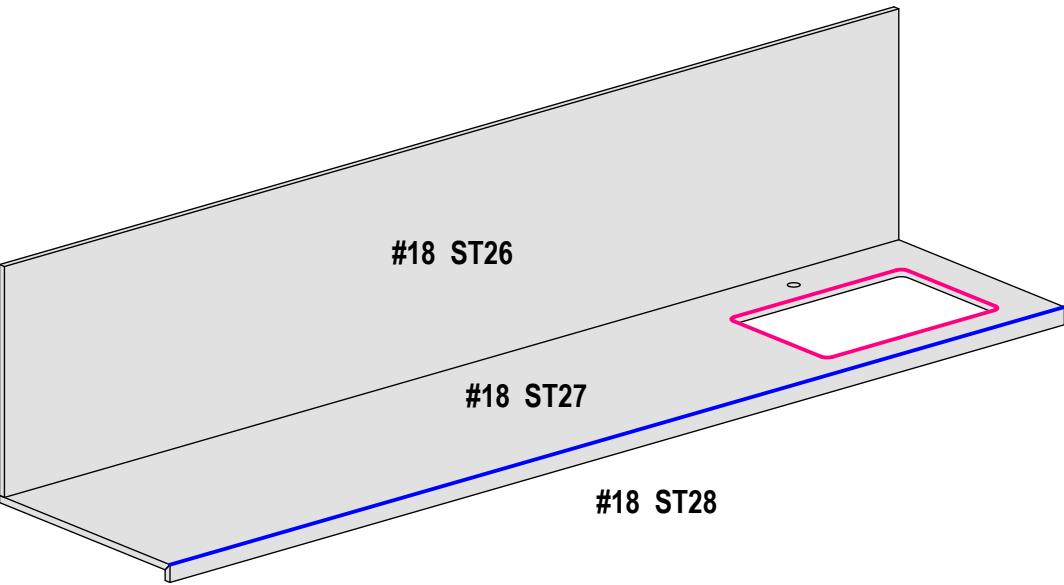

LAUNDRY FF - MARBLE COUNTERTOP - 3D VIEW

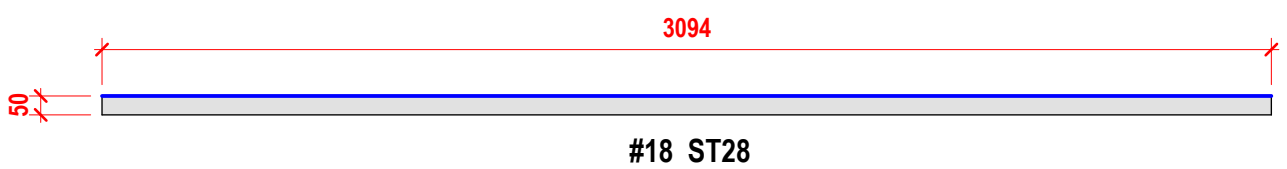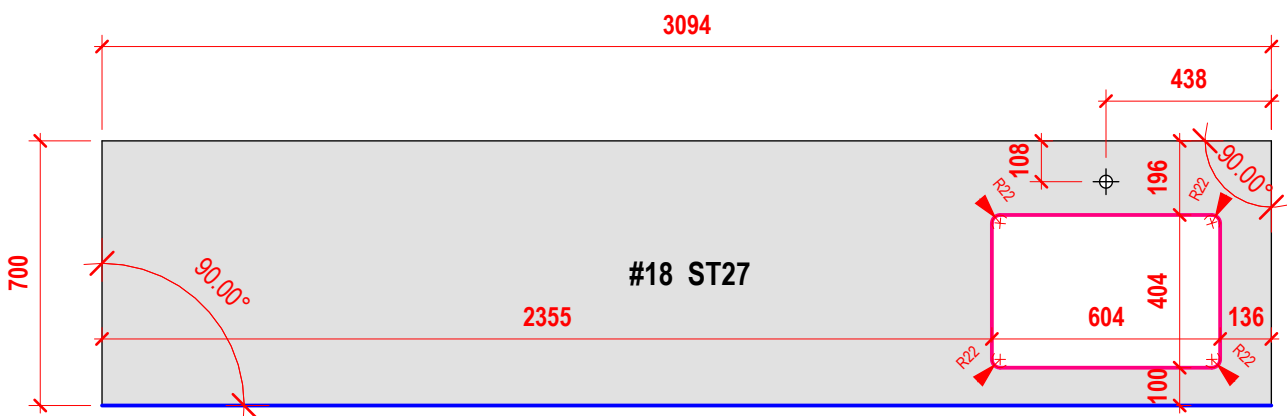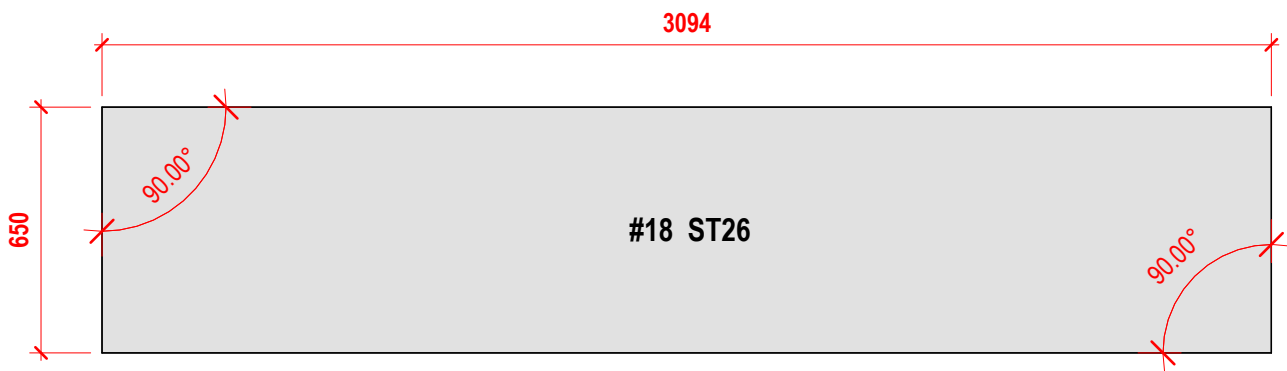


LAUNDRY FF - MARBLE APRON
1 : 20

LAUNDRY - FIRST FLOOR

Project Name - Client

STONE SCHEDULE	
ITEM #	STONE PART
18	ST26
18	ST27
18	ST28

TOTAL PARTS: 3

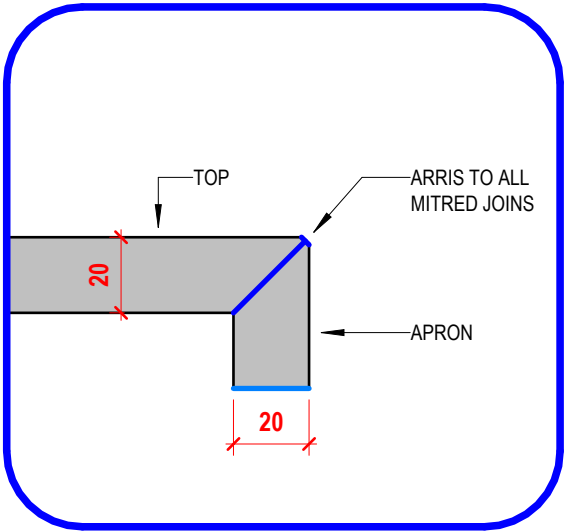

-  = 45° MITRE EDGE DETAIL
-  = UNDERMOUNT HONED & FILLED FINISH

****NOTE****

1. ALL MEASUREMENTS TO BE CHECKED ONSITE PRIOR TO MANUFACTURE.

2. FLUSH SWITCH CUTOUT TO BE MEASURED PRIOR MANUFACTURE.

3. ALL HOLE LOCATIONS AND DIMENSIONS TO BE CHECKED AND COORDINATED ONSITE PRIOR TO MANUFACTURE.

NOTES

All dimensions to be verified on site prior to commencing work. All dimensions in millimeters. Stone pattern images, when shown are for illustration purposes only. Final stone pattern will vary due to production adjustments. Do not scale. If in doubt ask. All Rights Reserved. Copyright of Biming 2026.

MATERIAL

(Supplied by client) – Worldstone – Champagne quartzite B94125 – Honed finish

SINK / VANITY CUTOUT

SINK: Turner & Hastings 680x480 Cuisine Undermount
TAP: Astra
Walker Icon Kitchen Mixer w/ pull out spray A68.08.V8.KN.13

COOKTOP CUTOUT

Job Number: **BIMING0001**

Site Contact:
TBC

Project:
Project Name


Project Address:
Project Address, NSW

ISSUE FOR APPROVAL

Date: 23/07/26	Draft: MM
Scale: As indicated @A3	PM: DF

Drawing Title:
LAUNDRY - FIRST FLOOR

Drawing Number: Y26 IMP-N-18	Revision: 1
--	-----------------------

 

All dimensions to be verified on site prior to commencing work. All dimensions in millimeters. Stone pattern images, when shown are for illustration purposes only. Final stone pattern will vary due to production adjustments. Do not scale. If in doubt ask. All Rights Reserved. Copyright of Biming 2026.

(Supplied by client) – Lux Marble – Matarazzo Extra – Honed
dolomite BL15446

N/A

Job Number: **BIMING0001****TBC**

Project Name

Project Adress, NSW

Date: 23/07/26	Draft: MM
-------------------	--------------


Scale:
As indicated @A3

Draft:	MM
PM:	DF

STUDY - BENCHTOP 1

Y26 IMP-N-21.1


1

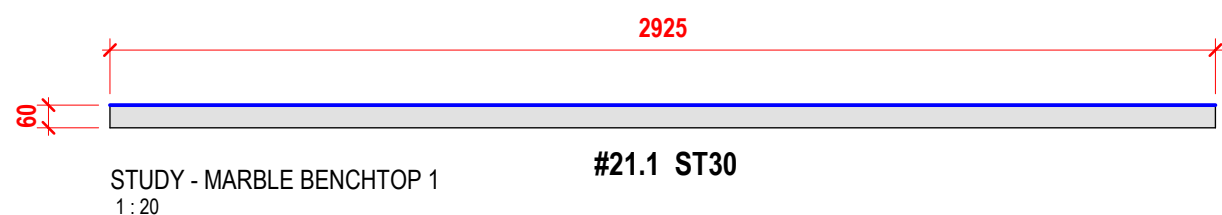TOTAL PARTS: 2



1. ALL MEASUREMENTS TO BE CHECKED
ONSITE PRIOR TO MANUFACTURE.
2. FLUSH SWITCH CUTOUT TO BE
MEASURED PRIOR MANUFACTURE.
3. ALL HOLE LOCATIONS AND
DIMENSIONS TO BE CHECKED AND
COORDINATED ONSITE PRIOR TO
MANUFACTURE.

REV.	DESCRIPTION	DATE	DRAFT.	Item
1	ISSUE FOR APPROVAL	23/07/26	MM	#21.1

Project Name - Client

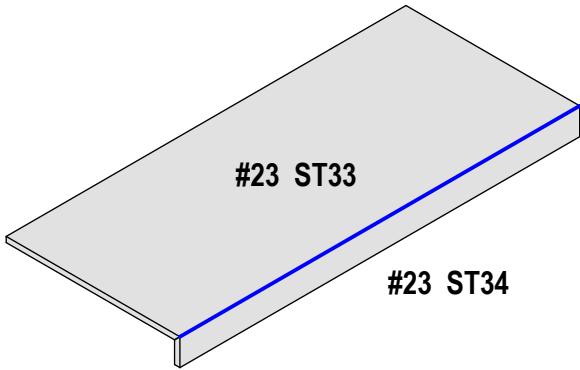


ROBE - BENCHTOP - 3D VIEW

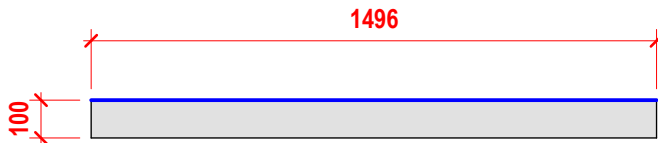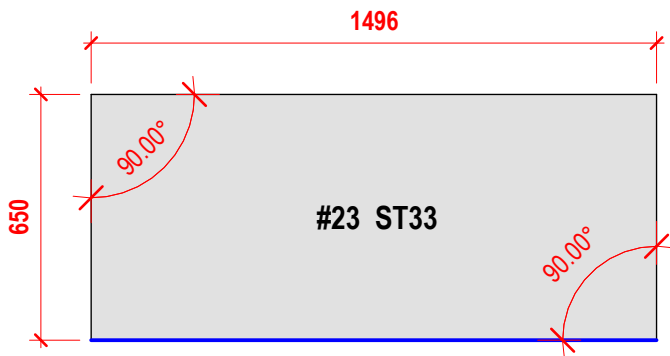

ROBE - BENCHTOP
1 : 20

STONE SCHEDULE	
ITEM #	STONE PART
23	ST33
23	ST34

TOTAL PARTS: 2

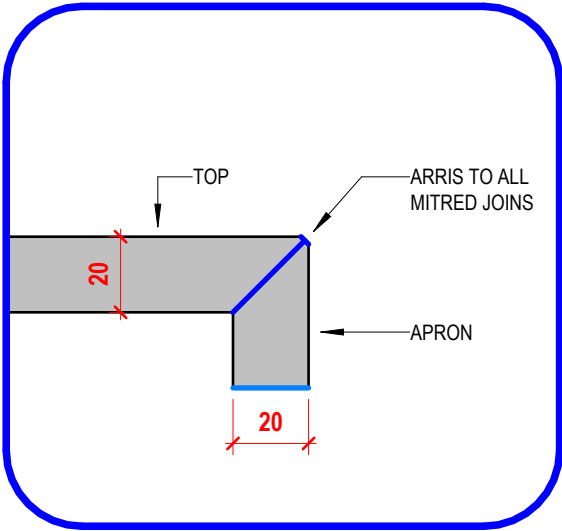

 = 45° MITRE EDGE DETAIL

****NOTE****

- ALL MEASUREMENTS TO BE CHECKED ONSITE PRIOR TO MANUFACTURE.
- FLUSH SWITCH CUTOUT TO BE MEASURED PRIOR MANUFACTURE.
- ALL HOLE LOCATIONS AND DIMENSIONS TO BE CHECKED AND COORDINATED ONSITE PRIOR TO MANUFACTURE.

BIMING



www.biming.com.au ABN:82 350 150 028 contact@biming.com.au

NOTES

All dimensions to be verified on site prior to commencing work. All dimensions in millimeters. Stone pattern images, when shown are for illustration purposes only. Final stone pattern will vary due to production adjustments. Do not scale. If in doubt ask. All Rights Reserved. Copyright of Biming 2026.

▽ MATERIAL

Worldstone - Bronzo - Prime T214 - 10411

▽ SINK / VANITY CUTOUT

N/A

▽ COOKTOP CUTOUT

Job Number: **BIMING0001**

Site Contact:
TBC

Project:
Project Name

Project Address:
Project Address, NSW

ISSUE FOR APPROVAL

Date: 23/07/26	Draft: MM
Scale: As indicated @A3	PM: DF


Drawing Title:
STUDY - BENCHTOP

Drawing Number: Y26 IMP-N-23	Revision: 1
--	-----------------------


STUDY - BENCHTOP

Project Name - Client

REV.	DESCRIPTION	DATE	DRAFT.	Item
1	ISSUE FOR APPROVAL	23/07/26	MM	#23

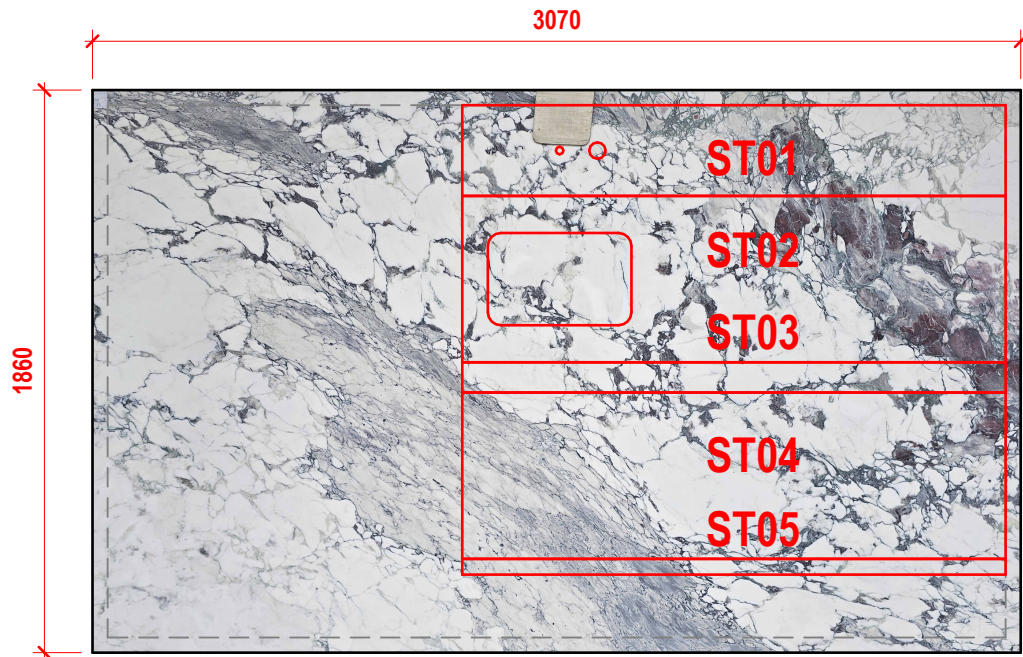

SLAB N. #35 ITEMS: 02, 03
MATERIAL: Worldstone - Brescia Royal CA2157 -Honed finish
SLAB SIZE: 3070x1860x20mm
SUPPLIER: TBC

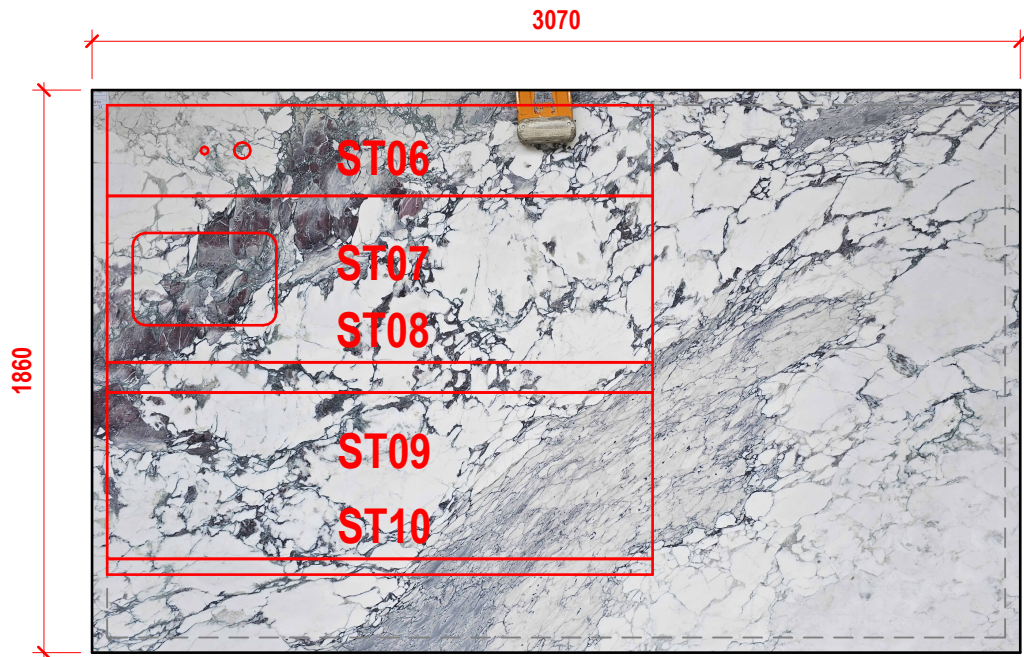

SLAB N. #36 ITEMS: 02, 03
MATERIAL: Worldstone - Brescia Royal CA2157 -Honed finish
SLAB SIZE: 3070x1860x20mm
SUPPLIER: TBC

SLAB IMAGES ARE FOR GUIDANCE ONLY

NATURAL STONE COLOUR, VEINING, AND CUT LAYOUT MAY VARY. THE FINISHED PRODUCT MAY DIFFER FROM THE IMAGES SHOWN, AS THE FINAL STONE PATTERN IS SUBJECT TO NATURAL VARIATIONS AND PRODUCTION ADJUSTMENTS.

NOTES

All dimensions to be verified on site prior to commencing work. All dimensions in millimeters. Stone pattern images, when shown are for illustration purposes only. Final stone pattern will vary due to production adjustments. Do not scale. If in doubt ask. All Rights Reserved. Copyright of Biming 2026.

▽ MATERIAL

▽ SINK / VANITY CUTOUT

▽ COOKTOP CUTOUT

Job Number: **BIMING0001**

Site Contact:
TBC

Project:
Project Name

Project Address:
Project Address, NSW

ISSUE FOR APPROVAL


Date: 23/07/26	Draft: MM
Scale: 1 : 25 @A3	PM: DF

Drawing Title:
SLAB OVERLAY


Drawing Number: Y26 IMP-N-990	Revision: 1
---	-----------------------

SLAB OVERLAY

Project Name - Client

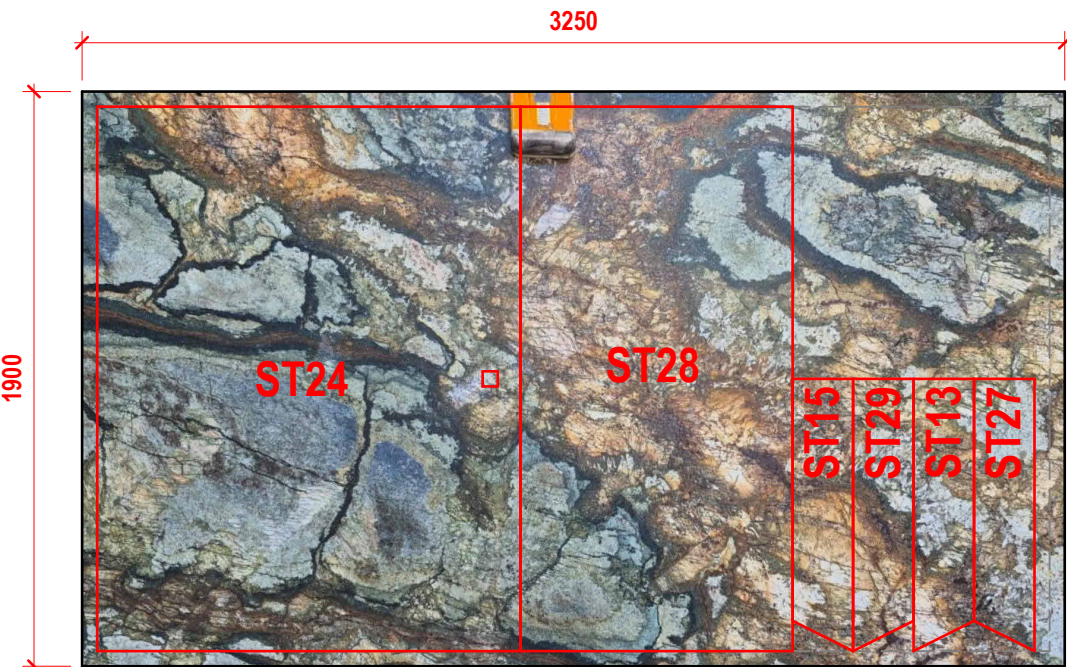

SLAB N. #64 ITEMS: 01,02
MATERIAL: Worldstone - Cebu - Granite - Honed - Batch 22003
SLAB SIZE: 3250x1900x18mm
SUPPLIER: TBC

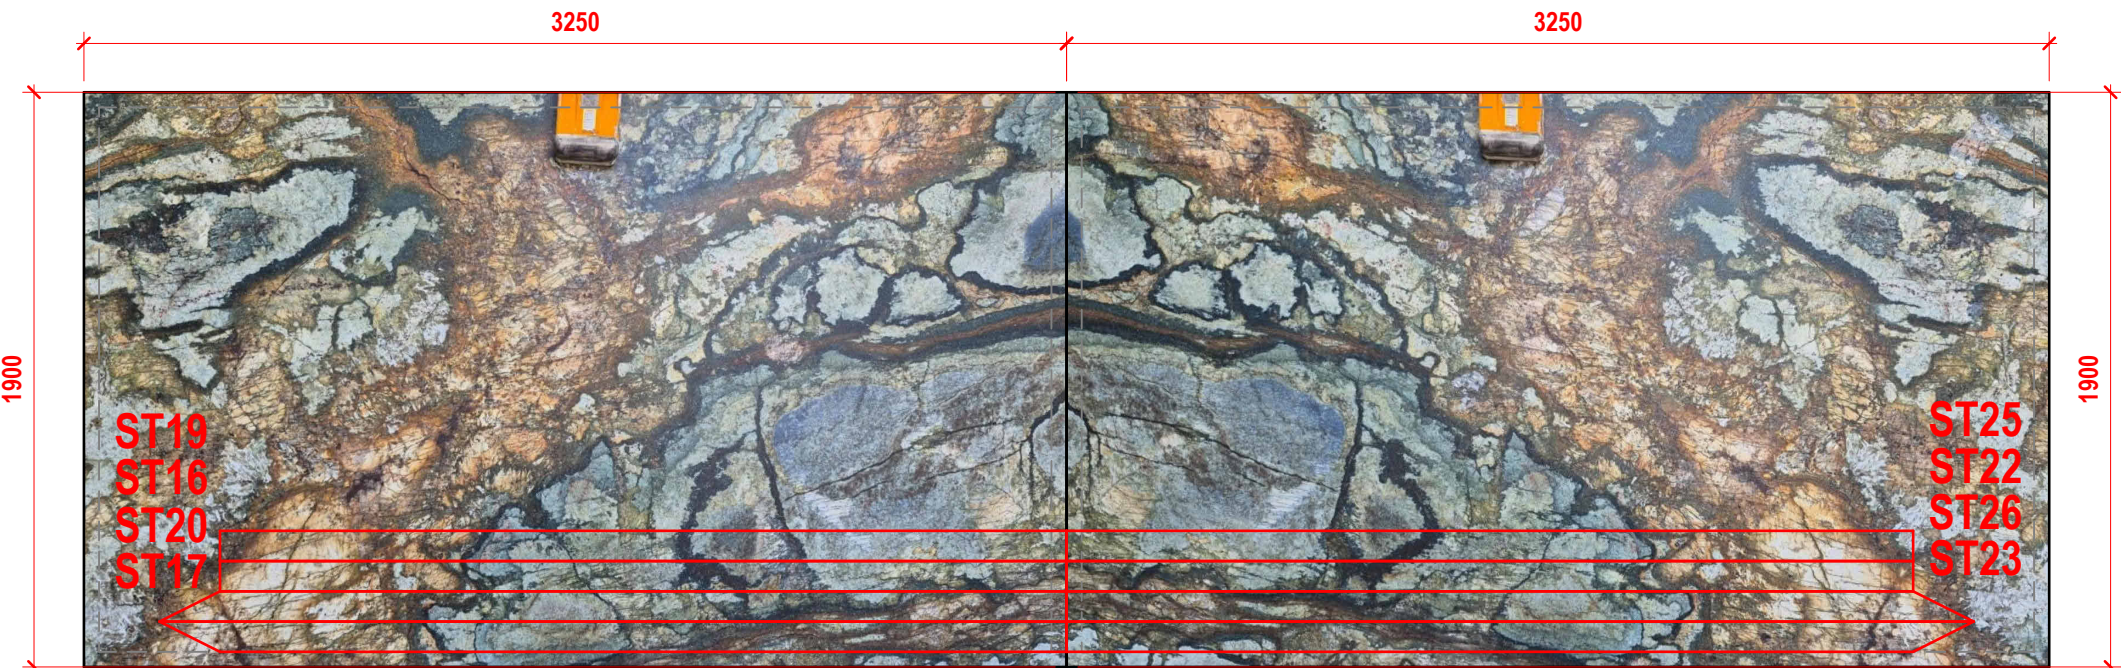

SLAB N. #65 ITEMS: 01,02
MATERIAL: Worldstone - Cebu - Granite - Honed - Batch 22003
SLAB SIZE: 3250x1900x18mm
SUPPLIER: TBC

SLAB N. #66 ITEMS: 01,02
MATERIAL: Worldstone - Cebu - Granite - Honed - Batch 22003
SLAB SIZE: 3250x1900x18mm
SUPPLIER: TBC

SLAB IMAGES ARE FOR GUIDANCE ONLY
NATURAL STONE COLOUR, VEINING, AND CUT LAYOUT MAY VARY. THE FINISHED PRODUCT MAY DIFFER FROM THE IMAGES SHOWN, AS THE FINAL STONE PATTERN IS SUBJECT TO NATURAL VARIATIONS AND PRODUCTION ADJUSTMENTS.

SLAB OVERLAY

Project Name - Client

NOTES

All dimensions to be verified on site prior to commencing work. All dimensions in millimeters. Stone pattern images, when shown are for illustration purposes only. Final stone pattern will vary due to production adjustments. Do not scale. If in doubt ask. All Rights Reserved. Copyright of Biming 2026.

MATERIAL

N/A

SINK / VANITY CUTOUT

COOKTOP CUTOUT

Job Number: **BIMING0001**

Site Contact:
TBC

Project:
Project Name

Project Address:
Project Address, NSW

ISSUE FOR APPROVAL

Date: 27/07/26	Draft: MM
Scale: 1 : 25 @A3	PM: DF

Drawing Title:
SLAB OVERLAY

Drawing Number: Y26 IMP-N-992	Revision: 1
---	-----------------------



SLAB N. #N/A ITEMS: 21
MATERIAL: Lux Marble – Matarazzo Extra – Honed dolomite BL15446
SLAB SIZE: 3250x1960x20mm
SUPPLIER: SUPPLIED BY CLIENT

SLAB OVERLAY

Project Name - Client



www.biming.com.au ABN:82 350 150 028 contact@biming.com.au

NOTES

All dimensions to be verified on site prior to commencing work. All dimensions in millimeters. Stone pattern images, when shown are for illustration purposes only. Final stone pattern will vary due to production adjustments. Do not scale. If in doubt ask. All Rights Reserved. Copyright of Biming 2026.

▽ MATERIAL

▽ SINK / VANITY CUTOUT

▽ COOKTOP CUTOUT

Job Number: **BIMING0001**

Site Contact:
TBC

Project:
Project Name


Project Address:
Project Address, NSW

ISSUE FOR APPROVAL

Date: 23/07/26	Draft: MM
Scale: 1 : 25 @A3	PM: DF

Drawing Title:
SLAB OVERLAY

Drawing Number: Y26 IMP-N-993	Revision: 1
---	-----------------------

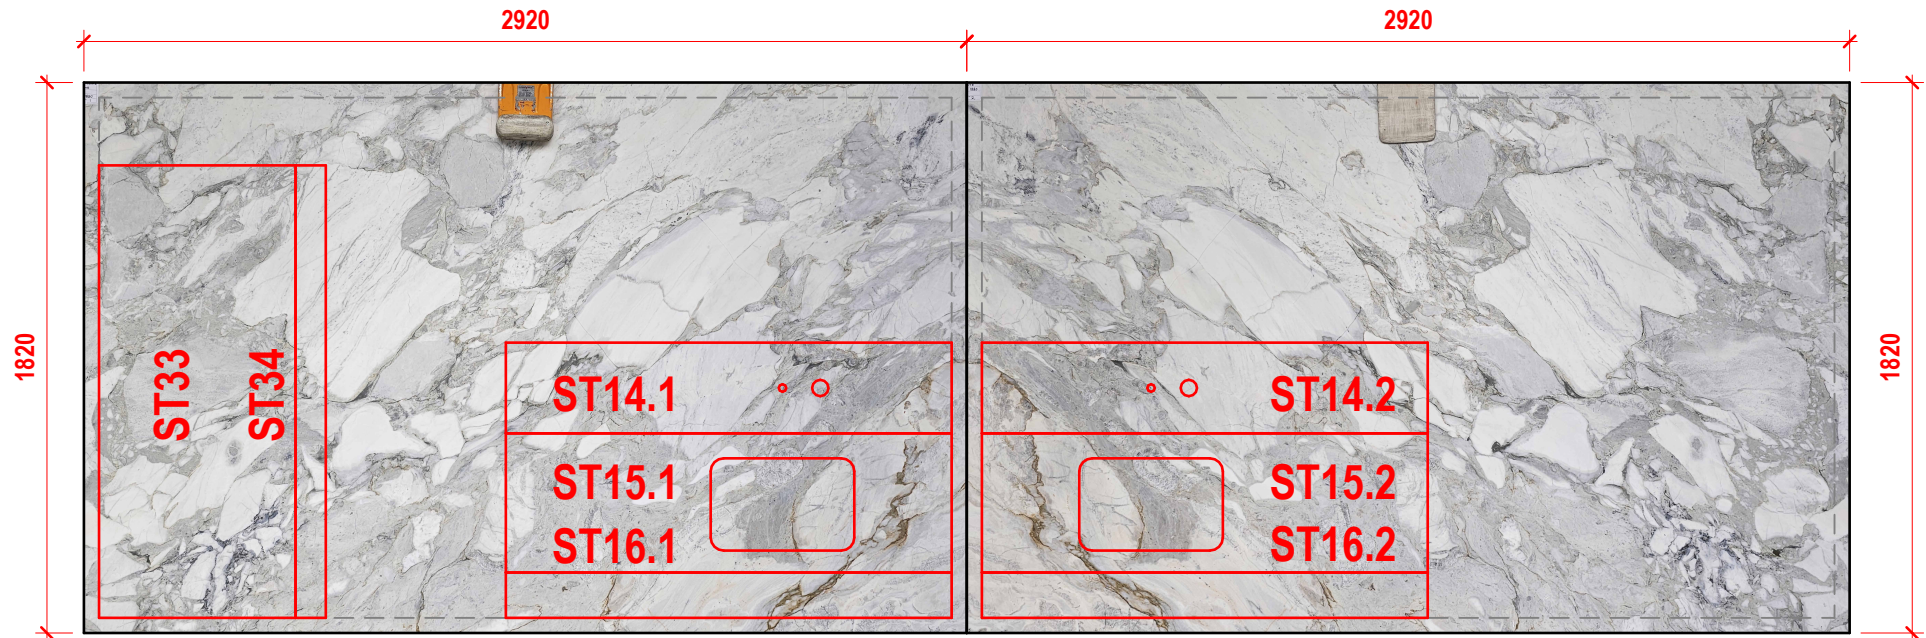

SLAB N. #01 ITEMS: 23
MATERIAL: Worldstone - Bronzo - Prime T214 - 10411
SLAB SIZE: 2920x1820x20mm
SUPPLIER: TBC

SLAB N. #02 ITEMS: 23
MATERIAL: Worldstone - Bronzo - Prime T214 - 10411
SLAB SIZE: 2920x1820x20mm
SUPPLIER: TBC

BIMING



www.biming.com.au ABN:82 350 150 028 contact@biming.com.au

NOTES

All dimensions to be verified on site prior to commencing work. All dimensions in millimeters. Stone pattern images, when shown are for illustration purposes only. Final stone pattern will vary due to production adjustments. Do not scale. If in doubt ask. All Rights Reserved. Copyright of Biming 2026.

▽ MATERIAL

▽ SINK / VANITY CUTOUT

▽ COOKTOP CUTOUT

Job Number: **BIMING0001**

Site Contact:
TBC

Project:
Project Name

Project Address:
Project Address, NSW

ISSUE FOR APPROVAL

Date: 23/07/26	Draft: MM
Scale: 1 : 25 @A3	PM: DF

Drawing Title:
SLAB OVERLAY

Drawing Number: Y26 IMP-N-994	Revision: 1
---	-----------------------

SLAB OVERLAY

Project Name - Client